
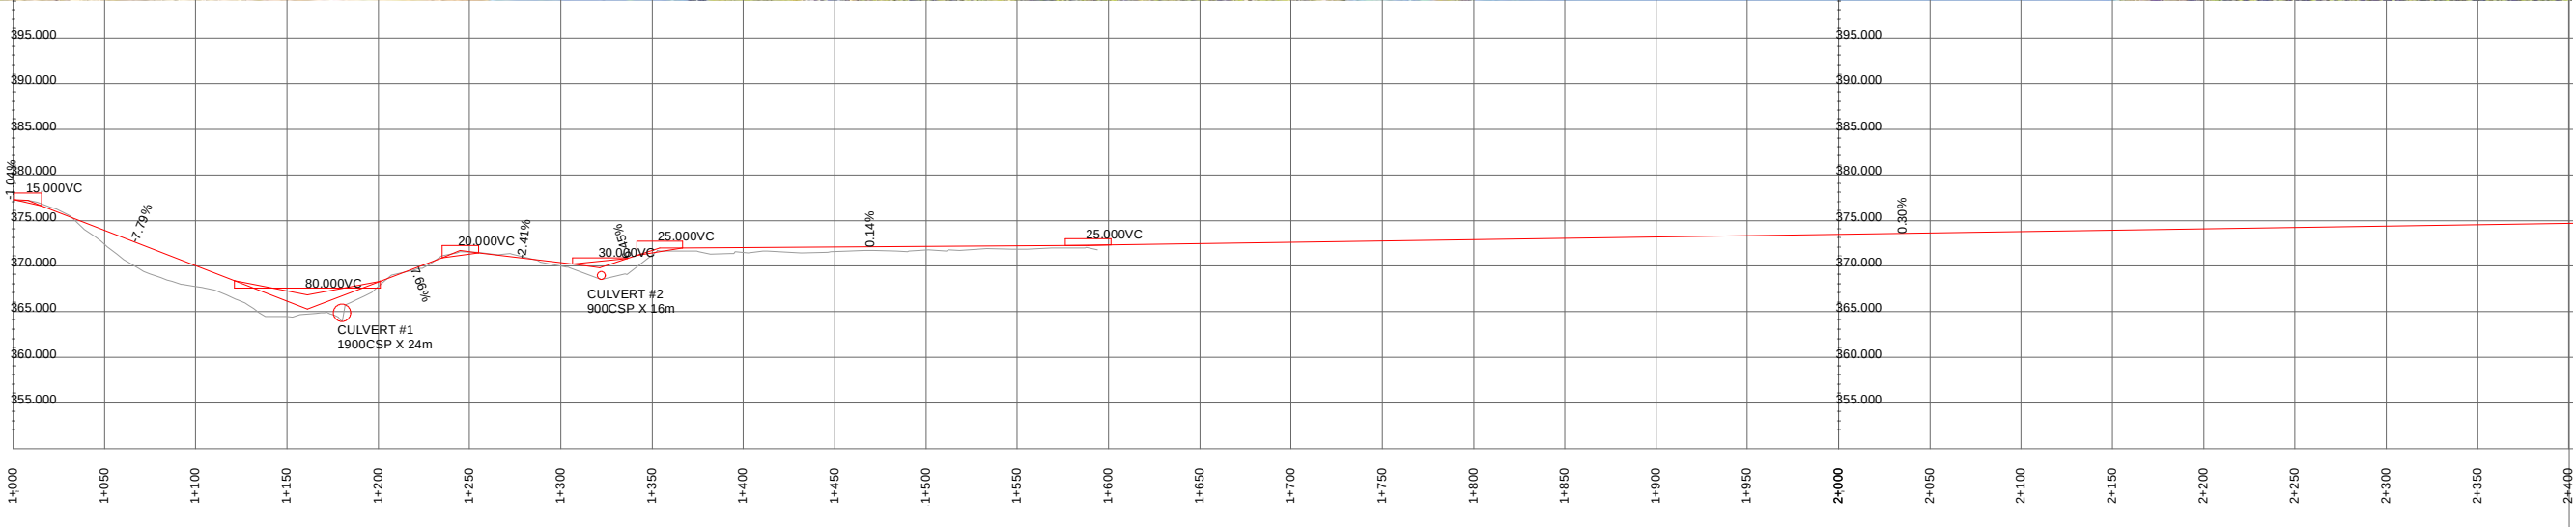


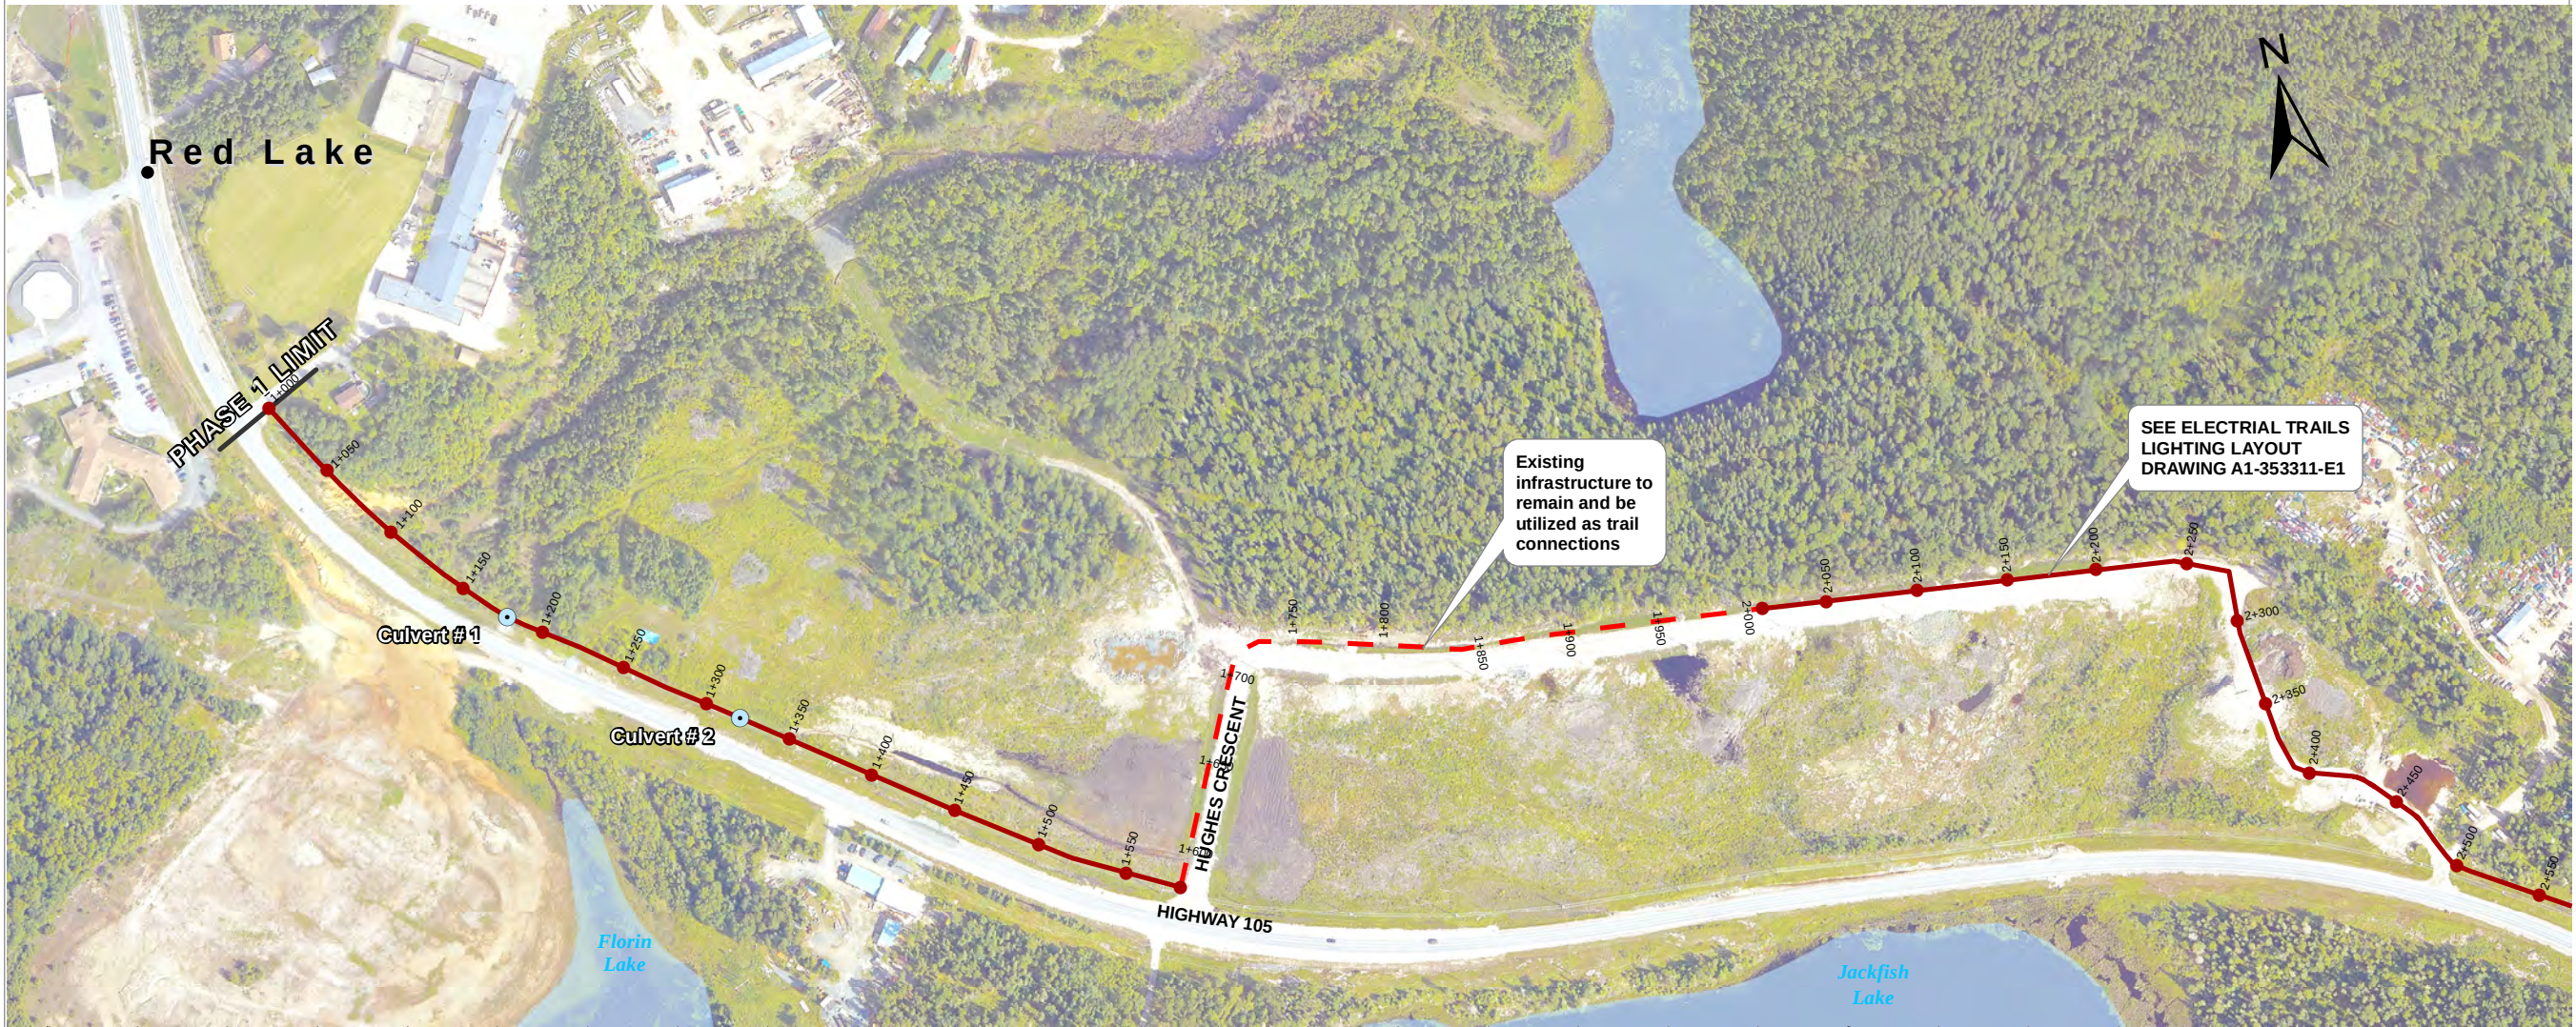

Legend			
	Culverts		OFSC_Trail
	Trail (Paved Surface)		Trail Lighting
	Existing Infrastructure		

ROLE	DRAWING APPROVAL		
	NAME	SIGN	DATE

NOT FOR
CONSTRUCTION


'PRELIMINARY ONLY'

MUNICIPALITY OF RED LAKE
RED LAKE TRAILS STUDY
PRELIMINARY PLAN



0 20 40 80
Meters

Pg 1
1:4,000
DWG No. HMM 353111
REV. A

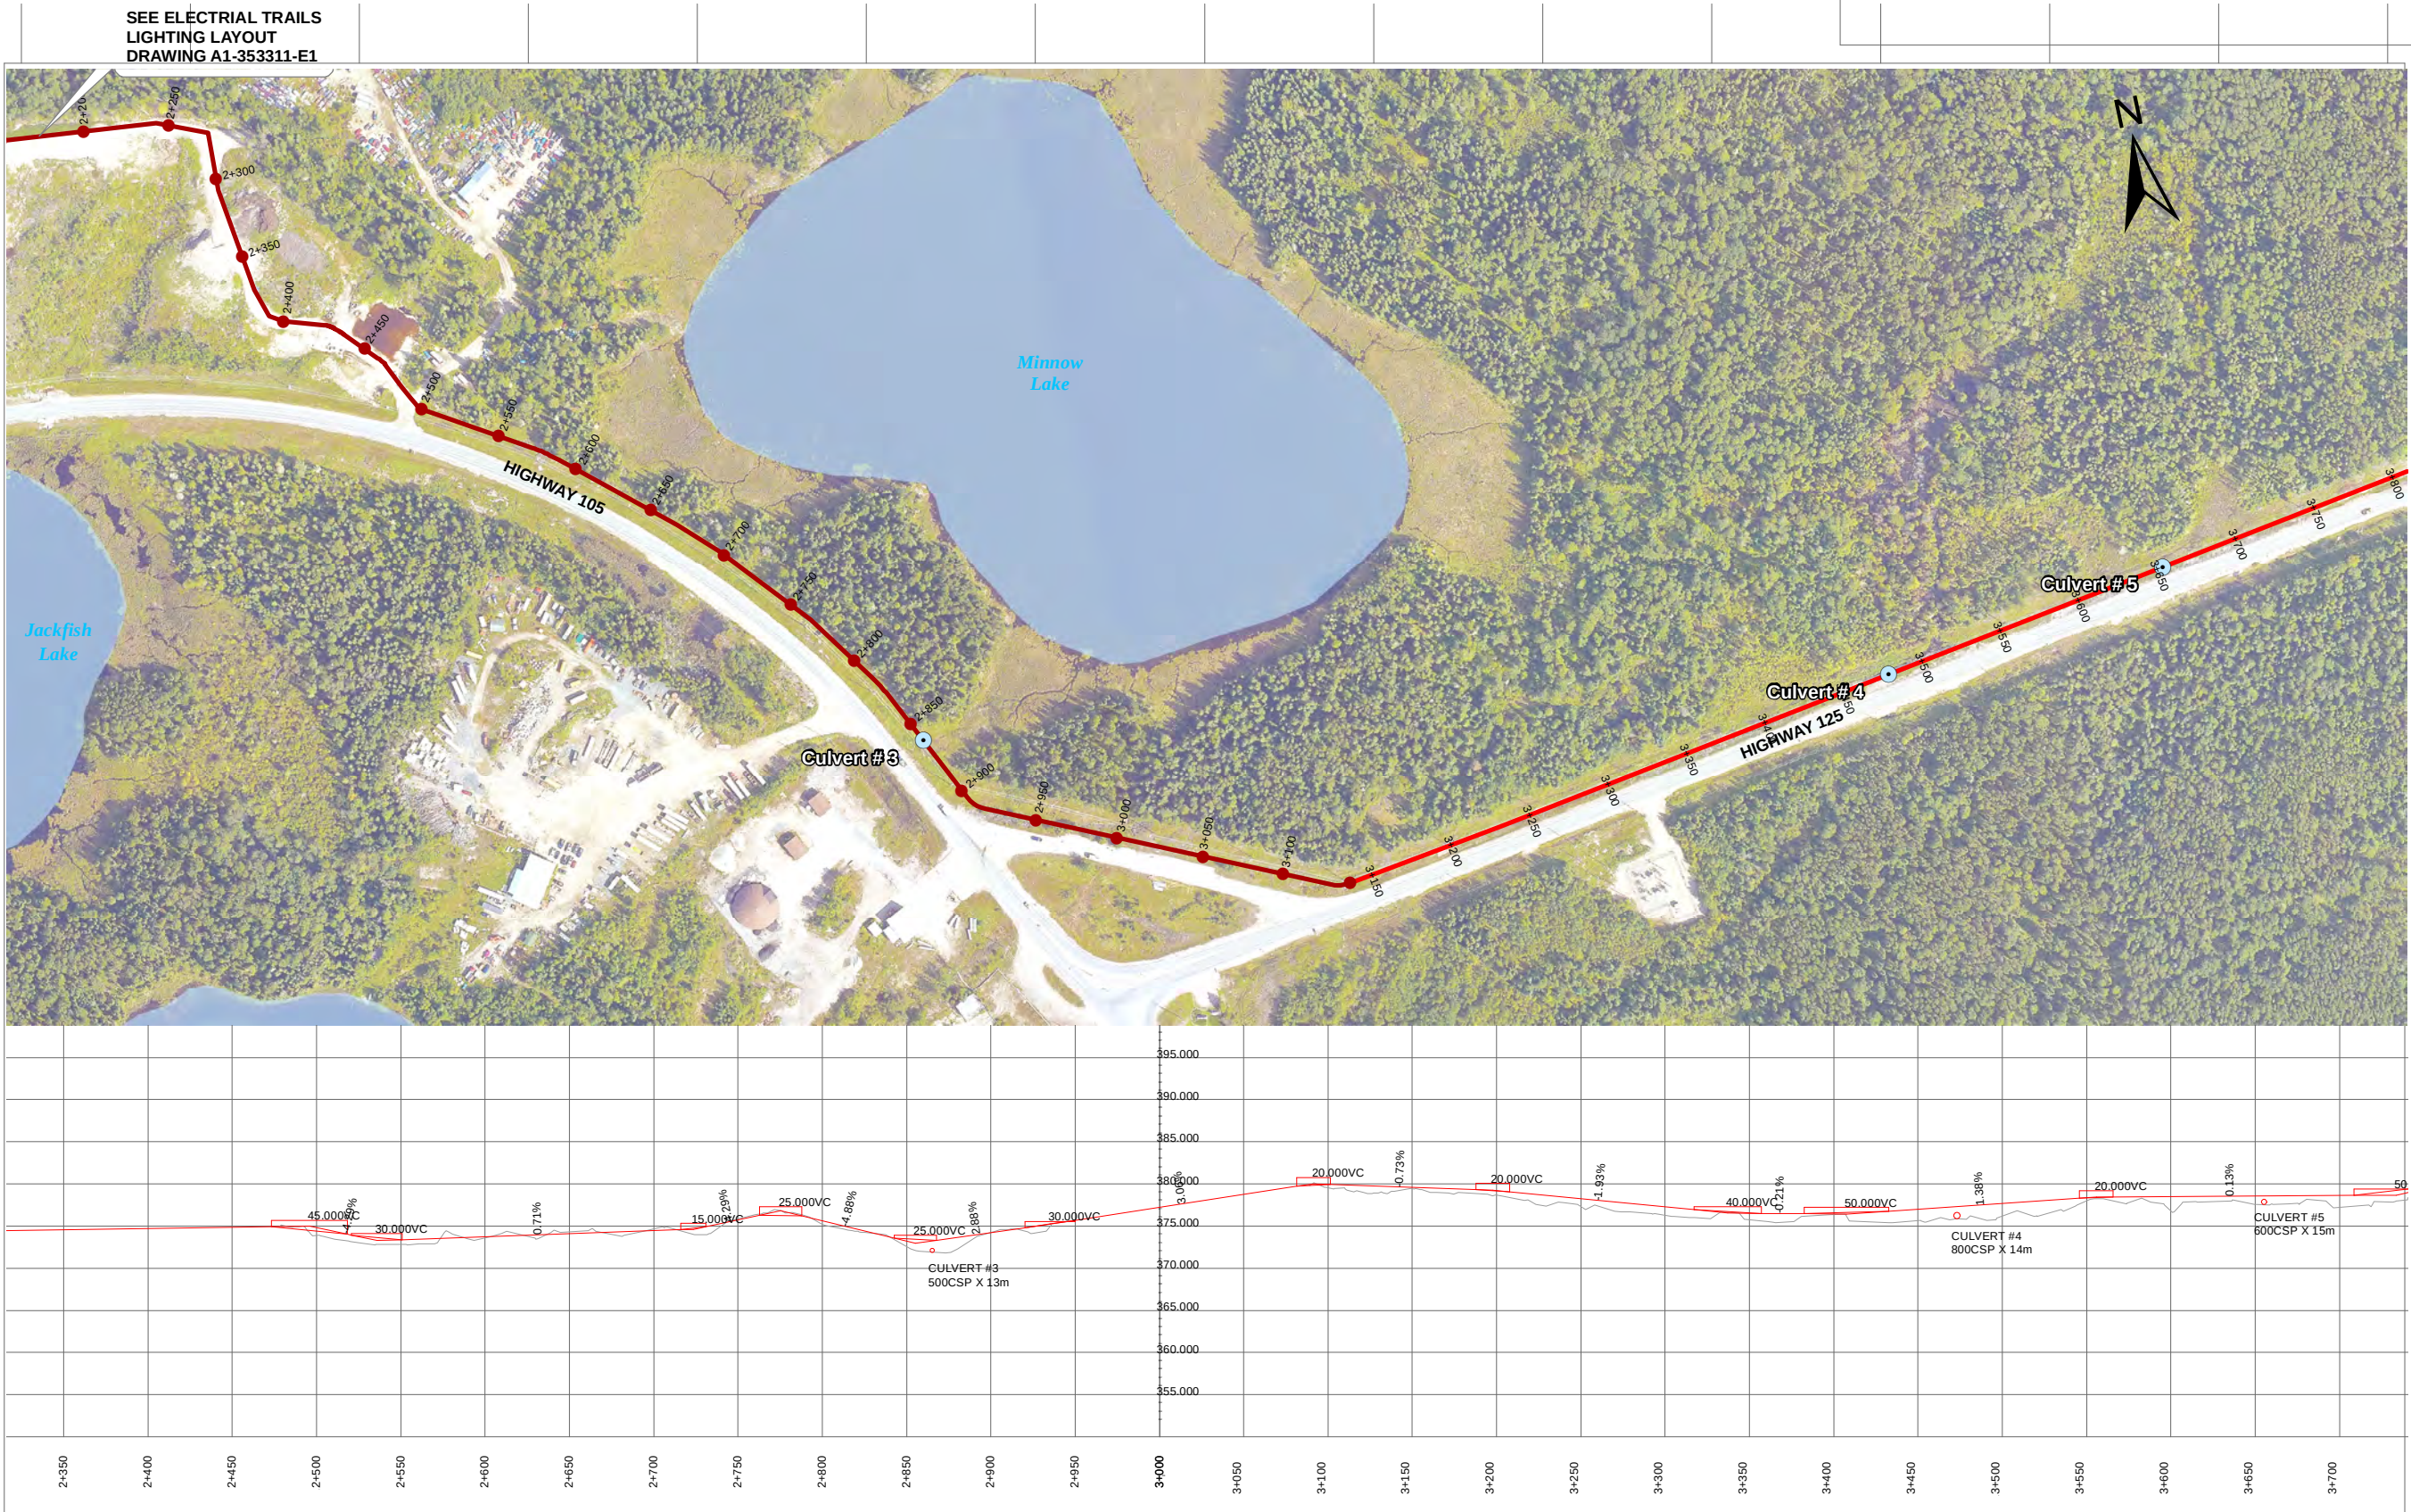

Legend

- Culverts
- OFSC_Trail
- Existing Infrastructure
- Trail (Paved Surface)
- Trail Lighting

ROLE	DRAWING APPROVAL		
	NAME	SIGN	DATE


NOT FOR
CONSTRUCTION


'PRELIMINARY ONLY'

MUNICIPALITY OF RED LAKE

RED LAKE TRAILS STUDY

PRELIMINARY PLAN

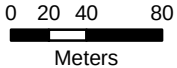

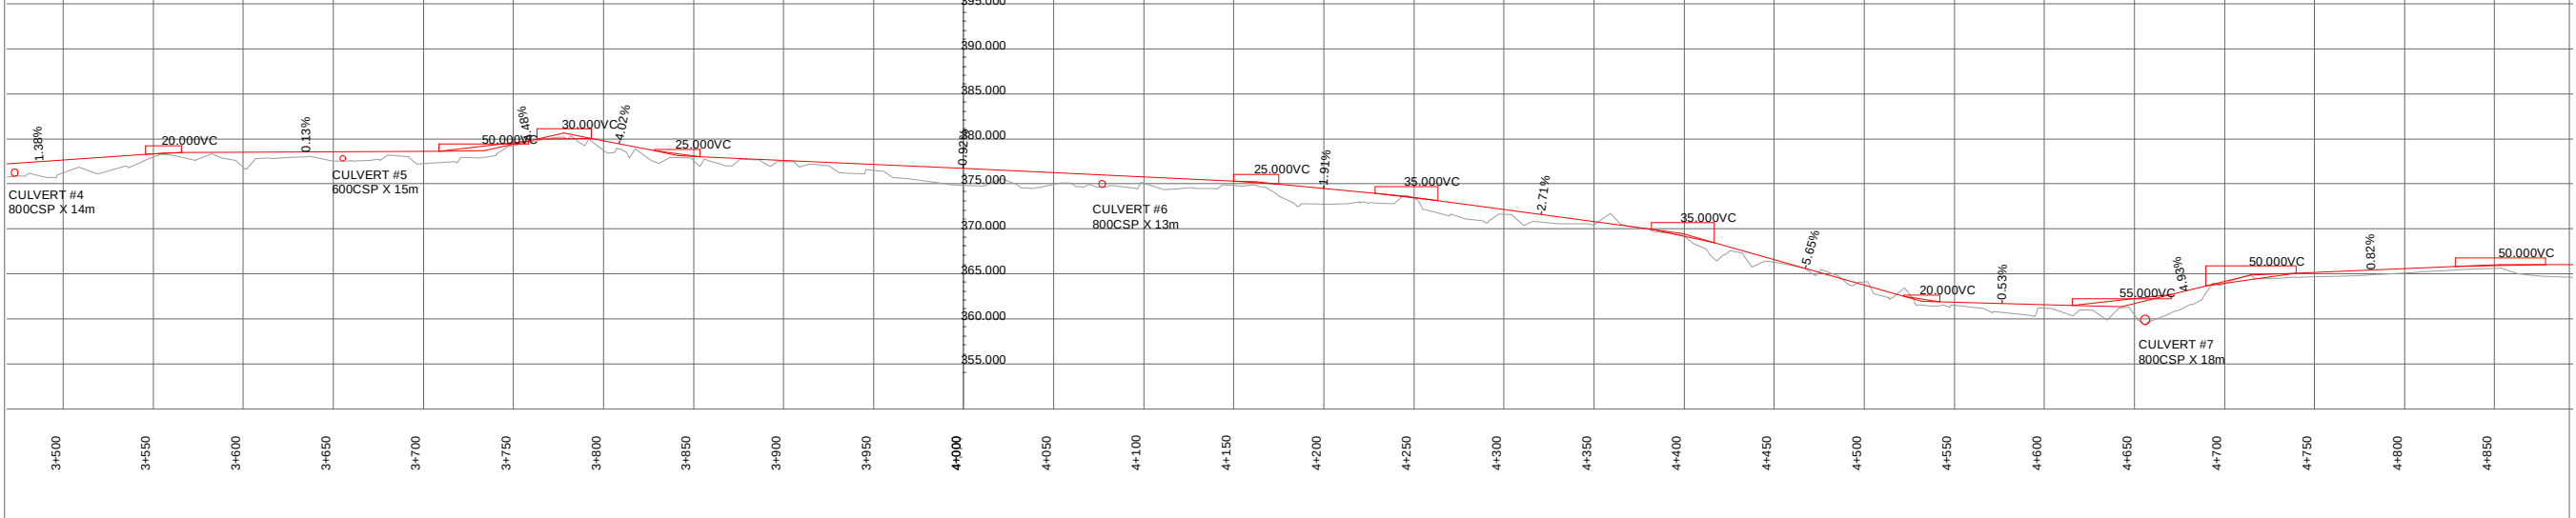

Legend


- Culverts
- OFSC_Trail
- Trail (Paved Surface)
- Existing Infrastructure
- Trail Lighting


ROLE	DRAWING APPROVAL		
	NAME	SIGN	DATE

NOT FOR
CONSTRUCTION

'PRELIMINARY ONLY'

MUNICIPALITY OF RED LAKE
RED LAKE TRAILS STUDY
PRELIMINARY PLAN

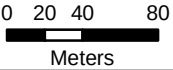

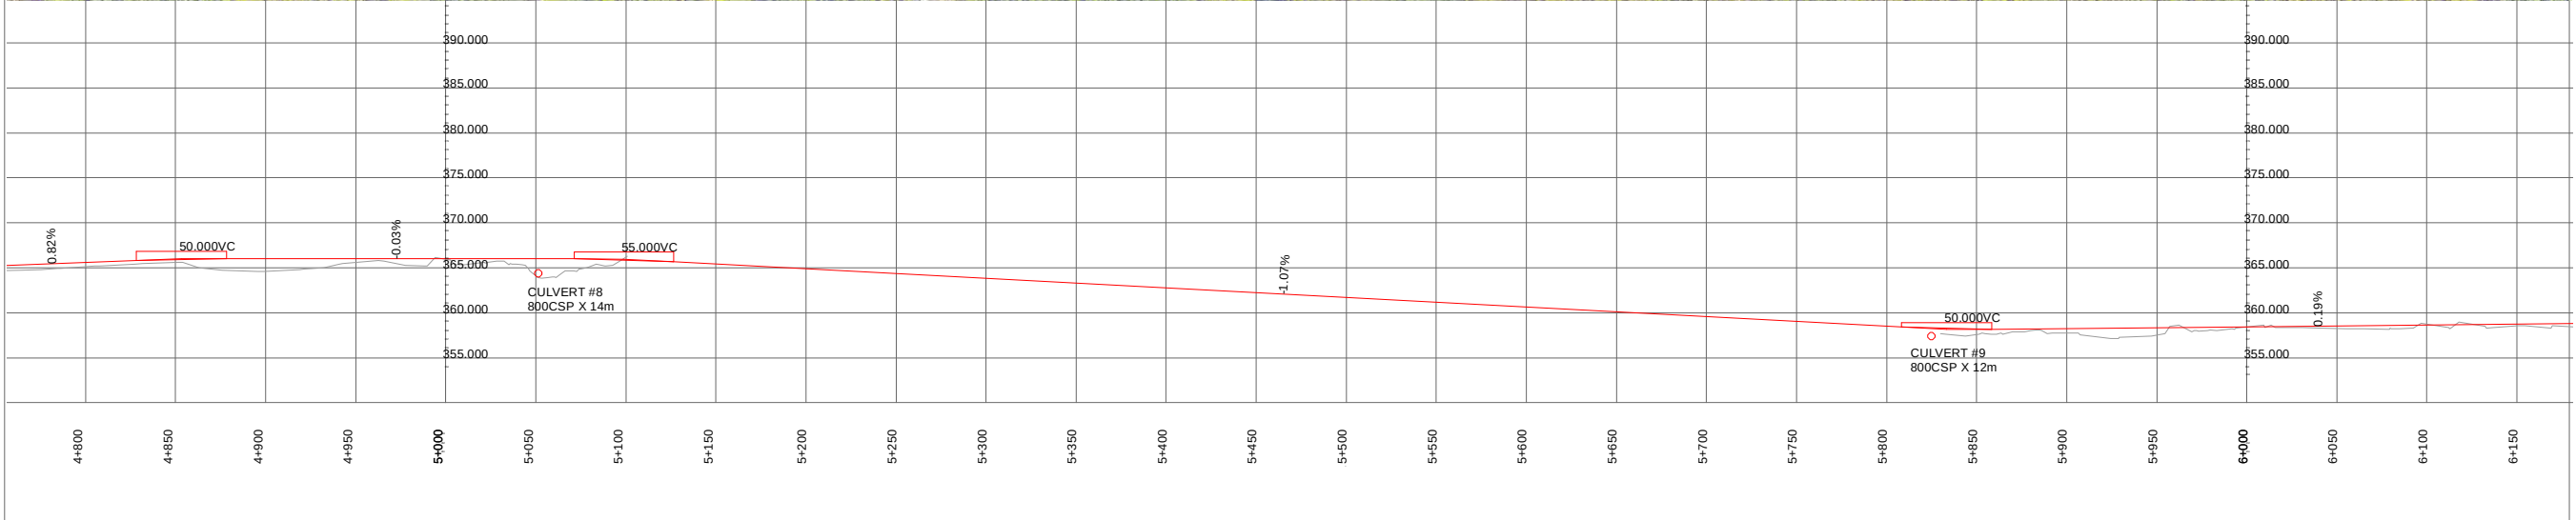

Legend	
	Culverts
	OFSC_Trail
	Trail (Paved Surface)
	Existing Infrastructure
	Trail Lighting

ROLE	DRAWING APPROVAL		
	NAME	SIGN	DATE

NOT FOR
CONSTRUCTION

'PRELIMINARY ONLY'


MUNICIPALITY OF RED LAKE
RED LAKE TRAILS STUDY
PRELIMINARY PLAN



0 20 40 80
Meters

Pg 4
DWG No. HMM 353111

1:4,000
REV. A

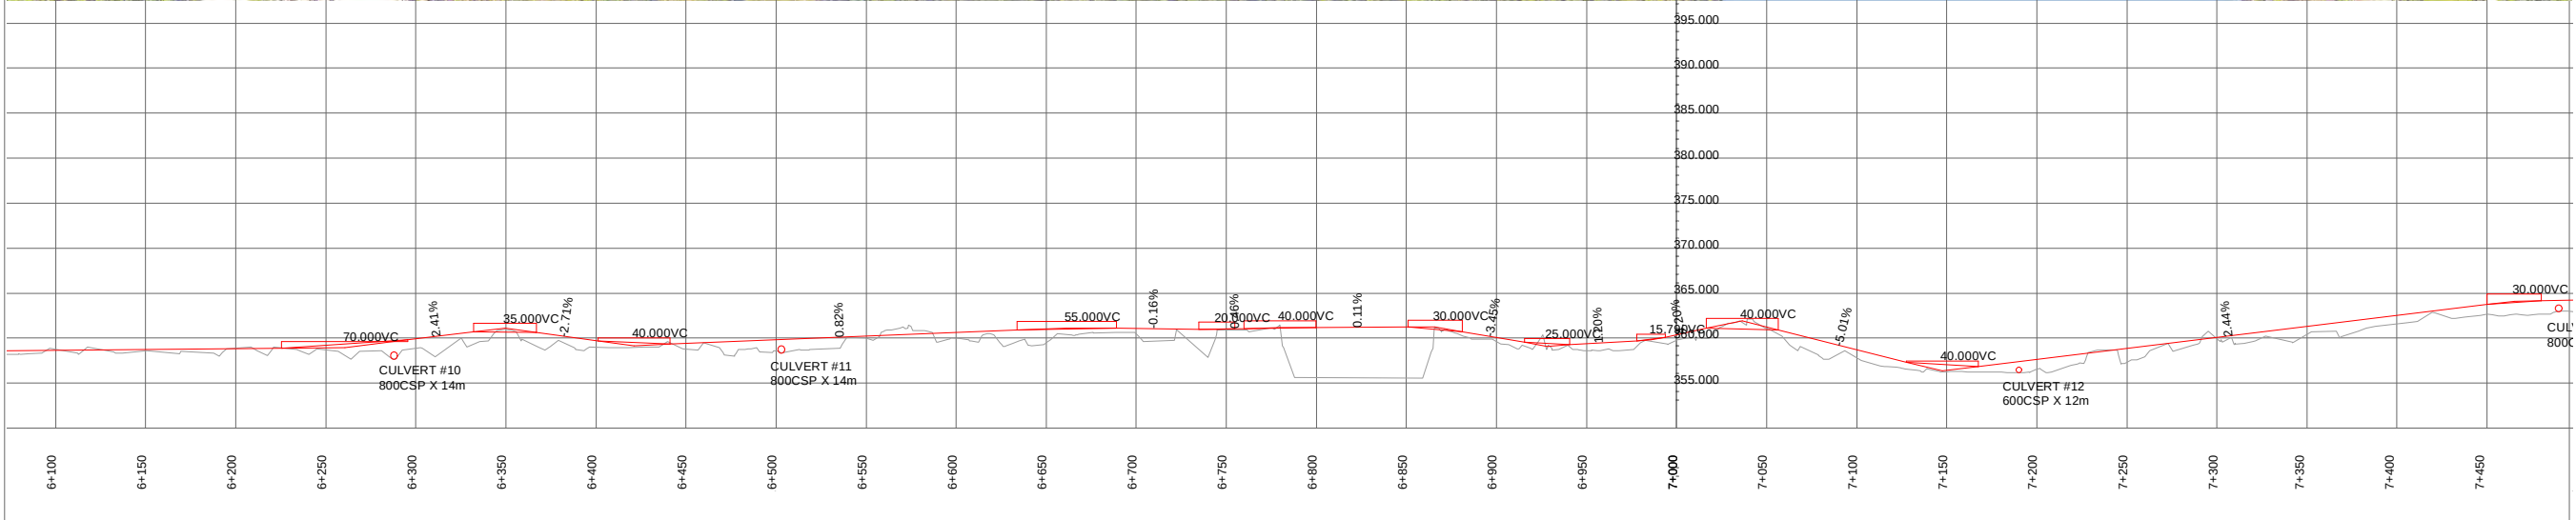

Legend

- Culverts
- OFSC_Trail
- Existing Infrastructure
- Trail (Paved Surface)
- Trail Lighting

ROLE	DRAWING APPROVAL		
	NAME	SIGN	DATE

NOT FOR
CONSTRUCTION

'PRELIMINARY ONLY'

MUNICIPALITY OF RED LAKE
RED LAKE TRAILS STUDY
PRELIMINARY PLAN




0204080Meters

Pg 5

DWG No. HMM 353111

1:4,000

REV. A

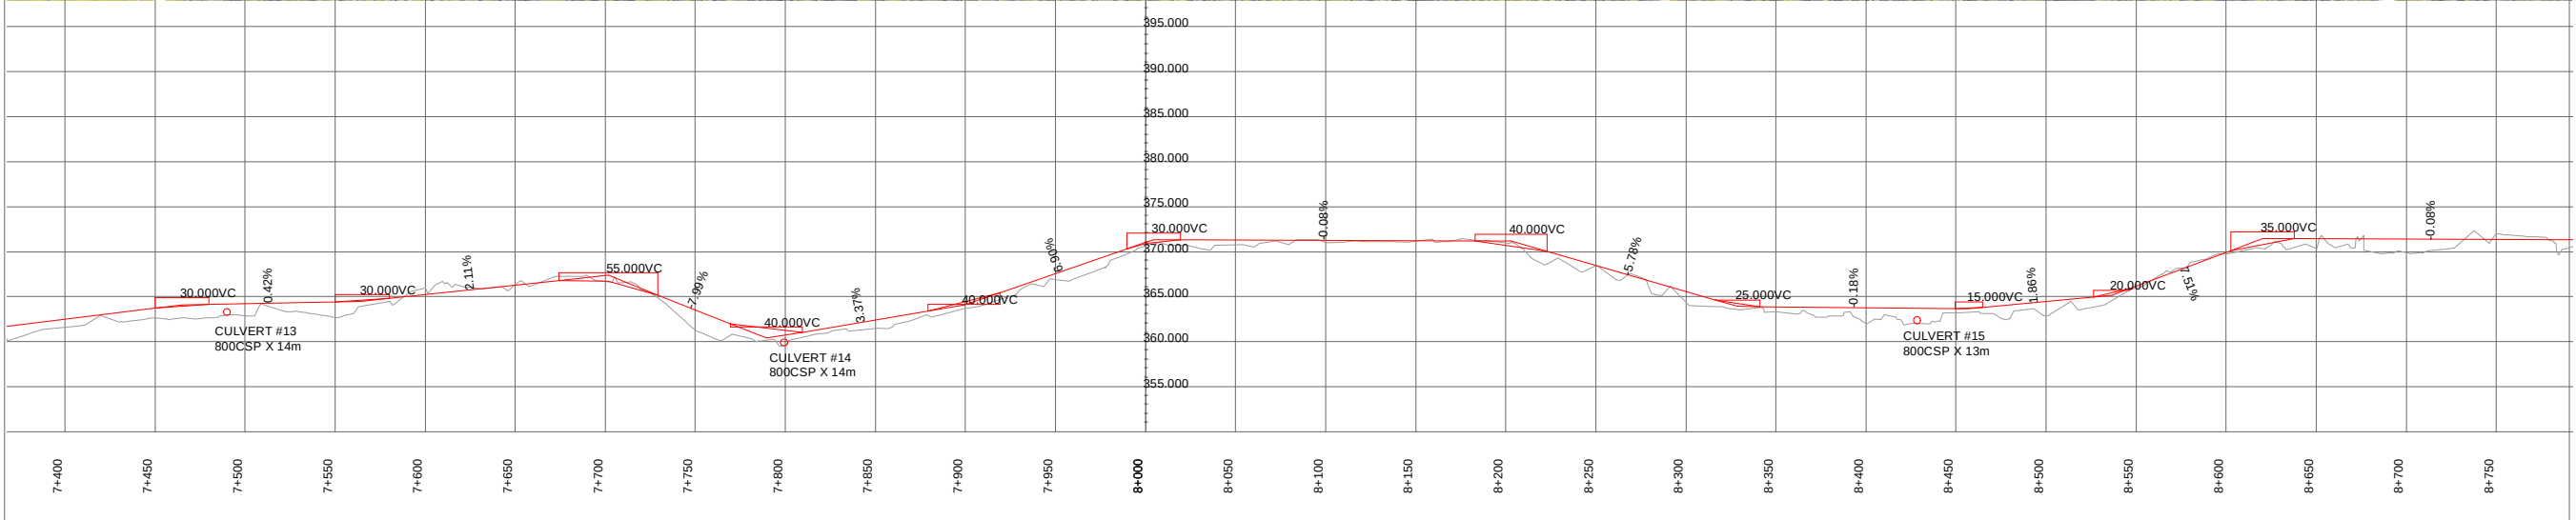

Legend


- Culverts
- OFSC_Trail
- Trail (Paved Surface)
- Existing Infrastructure
- Trail Lighting


ROLE	DRAWING APPROVAL		
	NAME	SIGN	DATE

NOT FOR
CONSTRUCTION

'PRELIMINARY ONLY'

MUNICIPALITY OF RED LAKE
RED LAKE TRAILS STUDY
PRELIMINARY PLAN

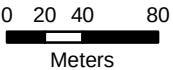

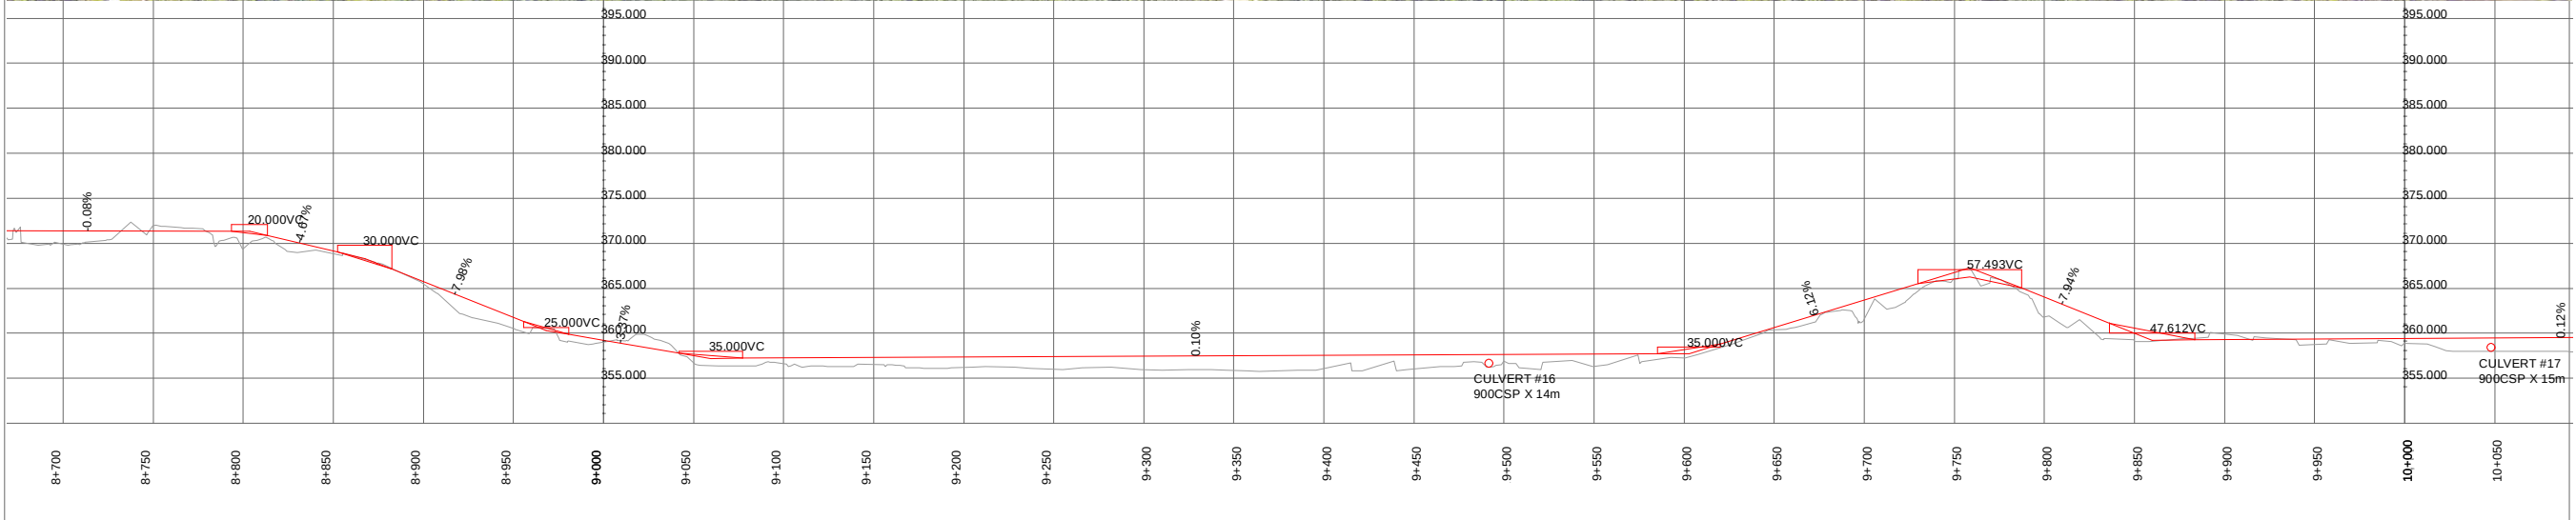

Legend


- Culverts
- OFSC_Trail
- Existing Infrastructure
- Trail (Paved Surface)
- Trail Lighting


ROLE	DRAWING APPROVAL		
	NAME	SIGN	DATE

NOT FOR
CONSTRUCTION

'PRELIMINARY ONLY'

MUNICIPALITY OF RED LAKE
RED LAKE TRAILS STUDY
PRELIMINARY PLAN

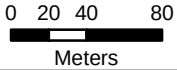

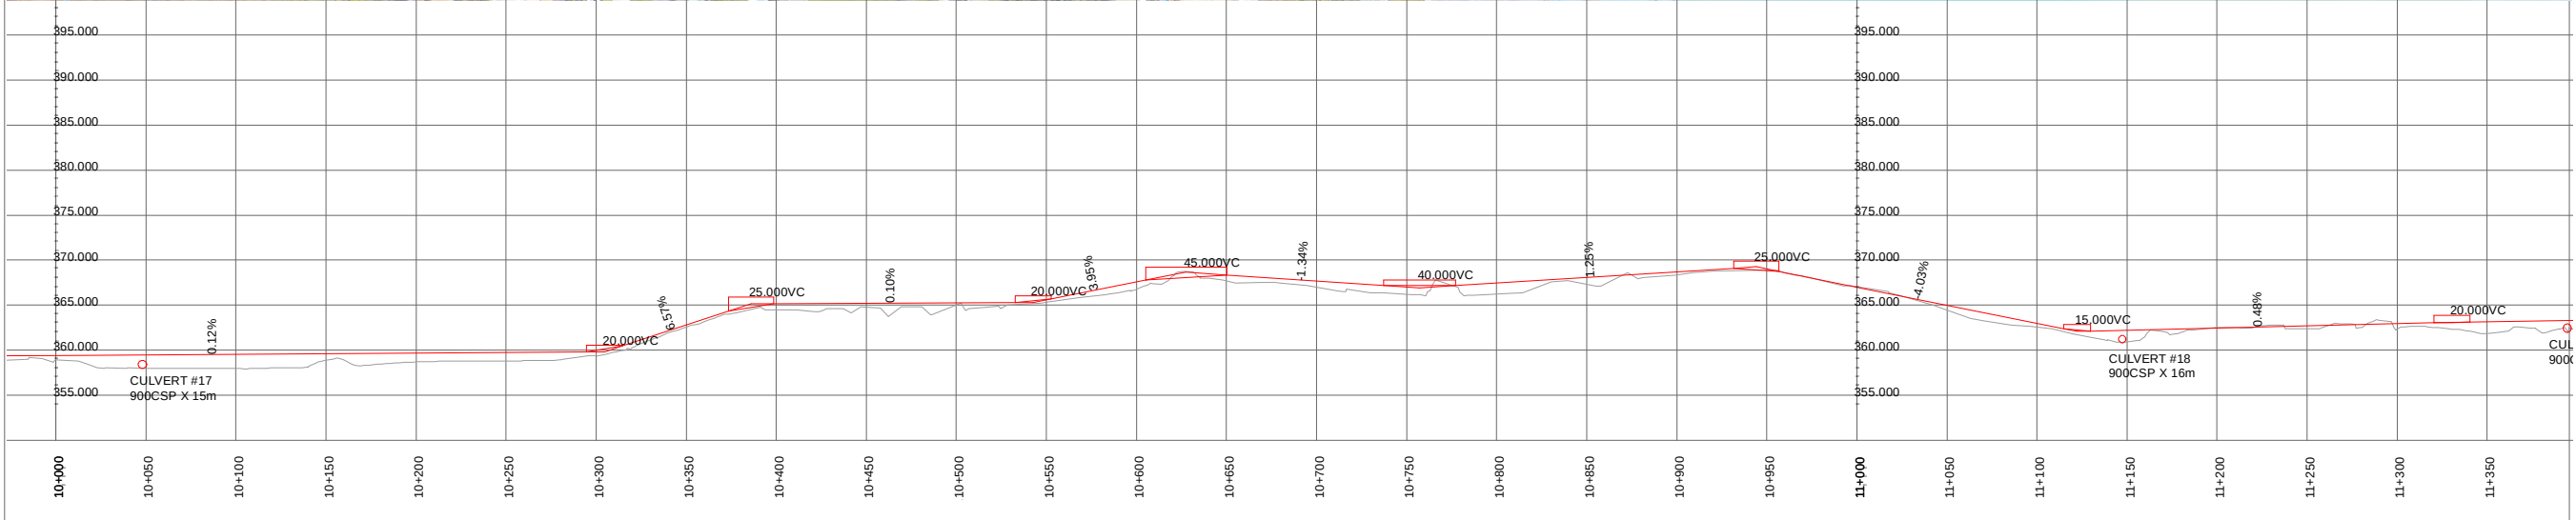

Legend


- Culverts
- OFSC_Trail
- Existing Infrastructure
- Trail (Paved Surface)
- Trail Lighting


ROLE	DRAWING APPROVAL		
	NAME	SIGN	DATE

NOT FOR
CONSTRUCTION

'PRELIMINARY ONLY'

MUNICIPALITY OF RED LAKE
RED LAKE TRAILS STUDY
PRELIMINARY PLAN

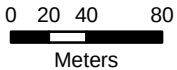

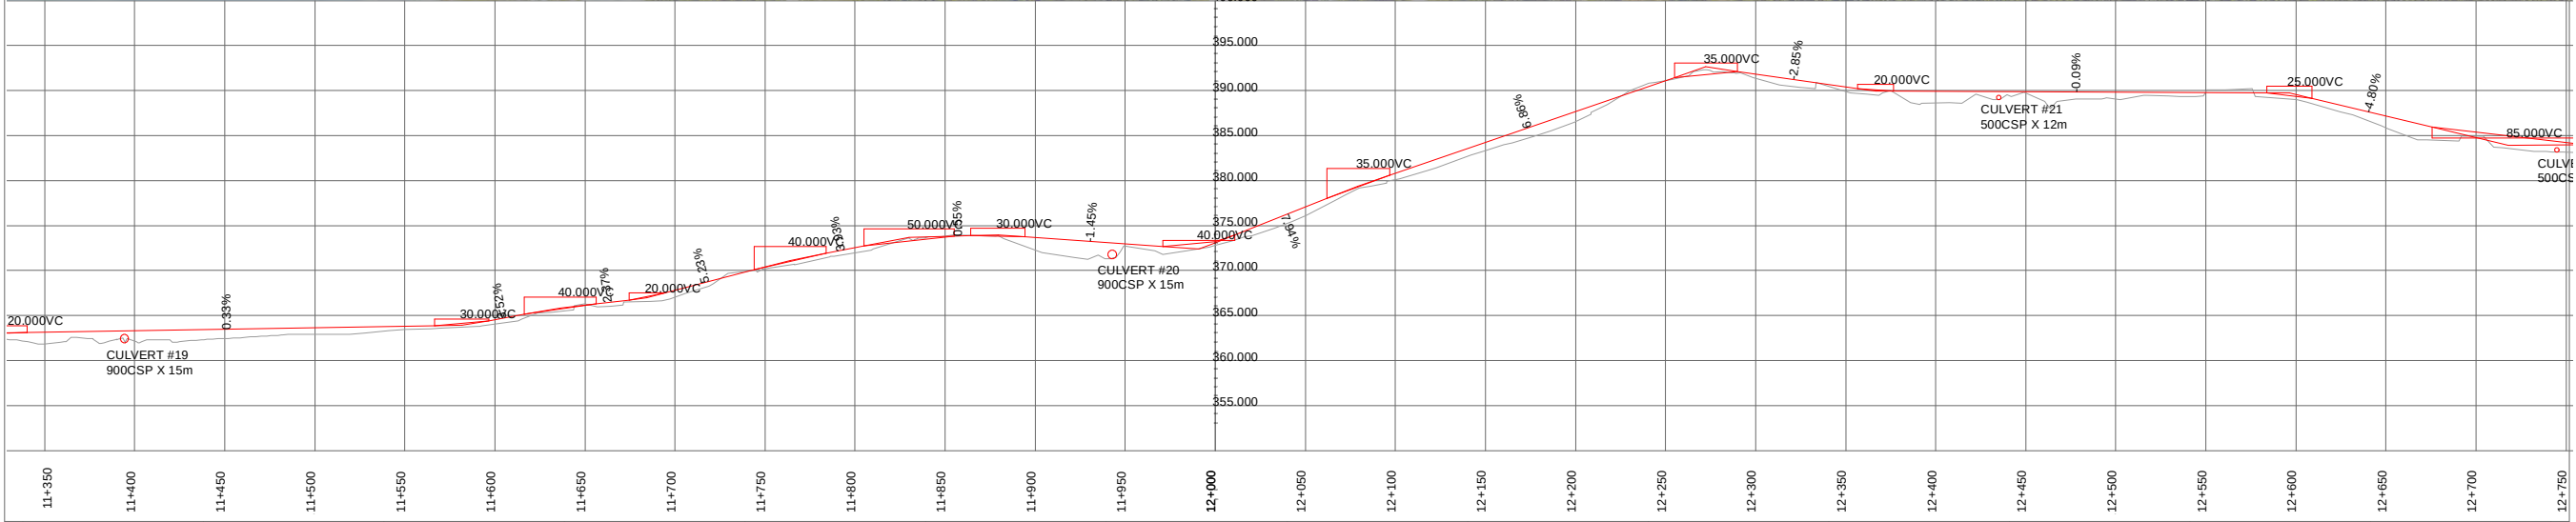

Legend

Culverts

OFSC_Trail

Existing Infrastructure

Trail (Paved Surface)


Trail Lighting


ROLE	DRAWING APPROVAL		
	NAME	SIGN	DATE

NOT FOR
CONSTRUCTION

'PRELIMINARY ONLY'

MUNICIPALITY OF RED LAKE
RED LAKE TRAILS STUDY
PRELIMINARY PLAN

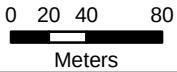

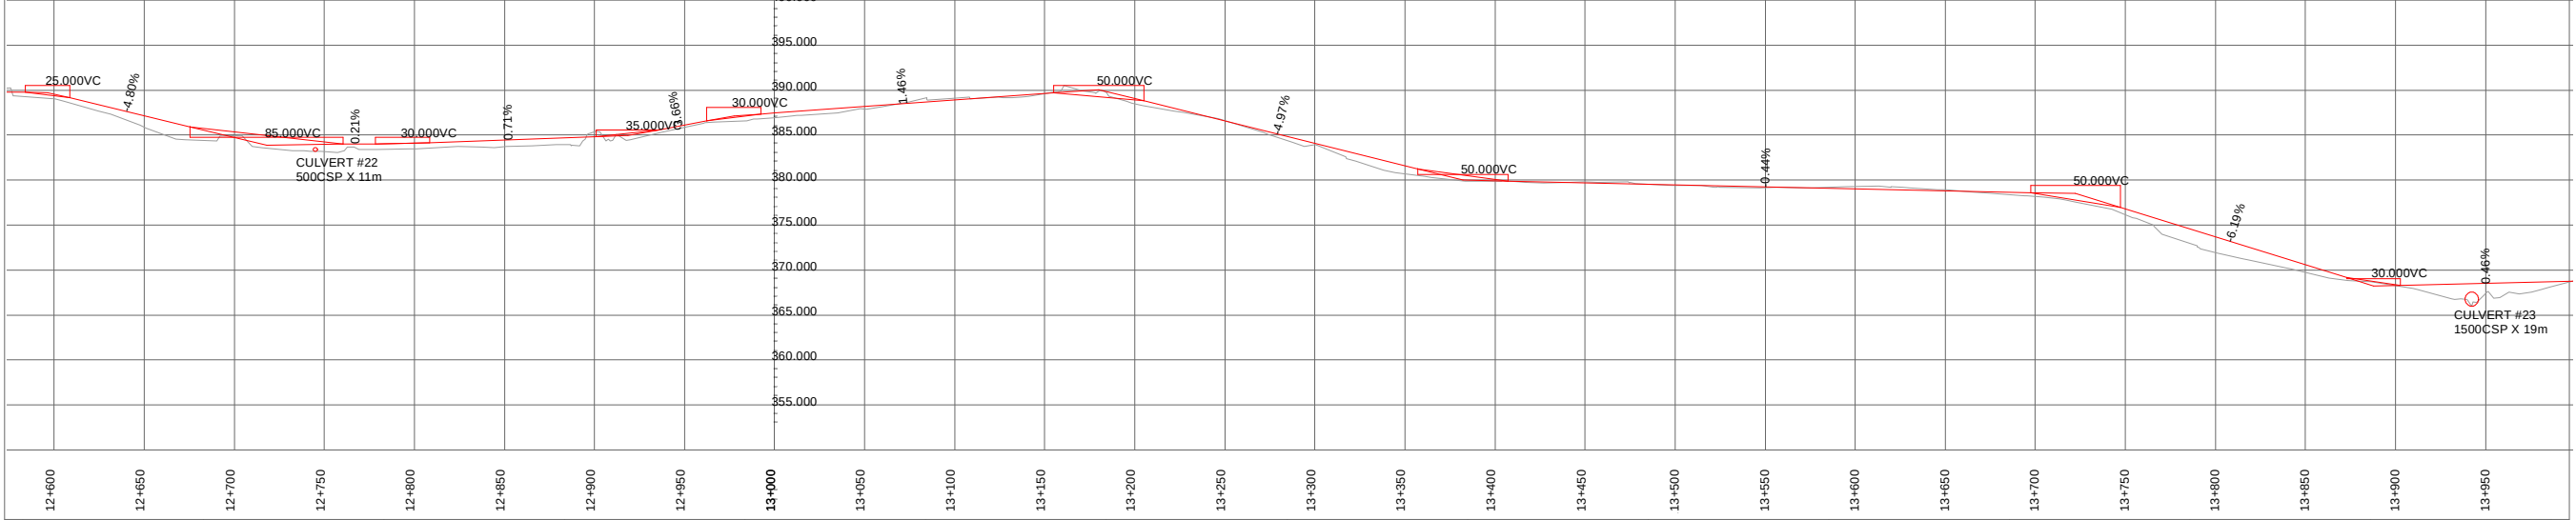

Legend			
	Culverts		OFSC_Trail
	Trail (Paved Surface)		Existing Infrastructure
	Trail Lighting		



	DRAWING APPROVAL			
ROLE	NAME		SIGN	DATE

NOT FOR
CONSTRUCTION

'PRELIMINARY ONLY'

MUNICIPALITY OF RED LAKE
RED LAKE TRAILS STUDY
PRELIMINARY PLAN



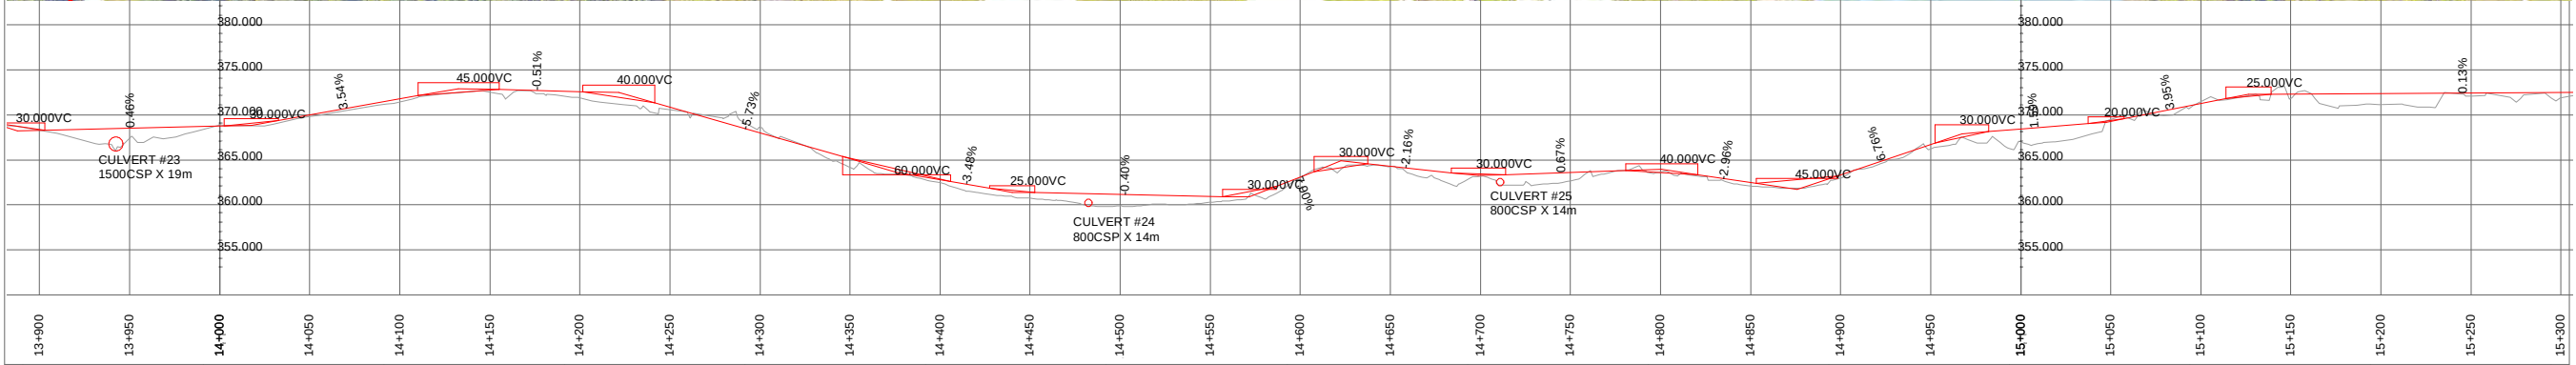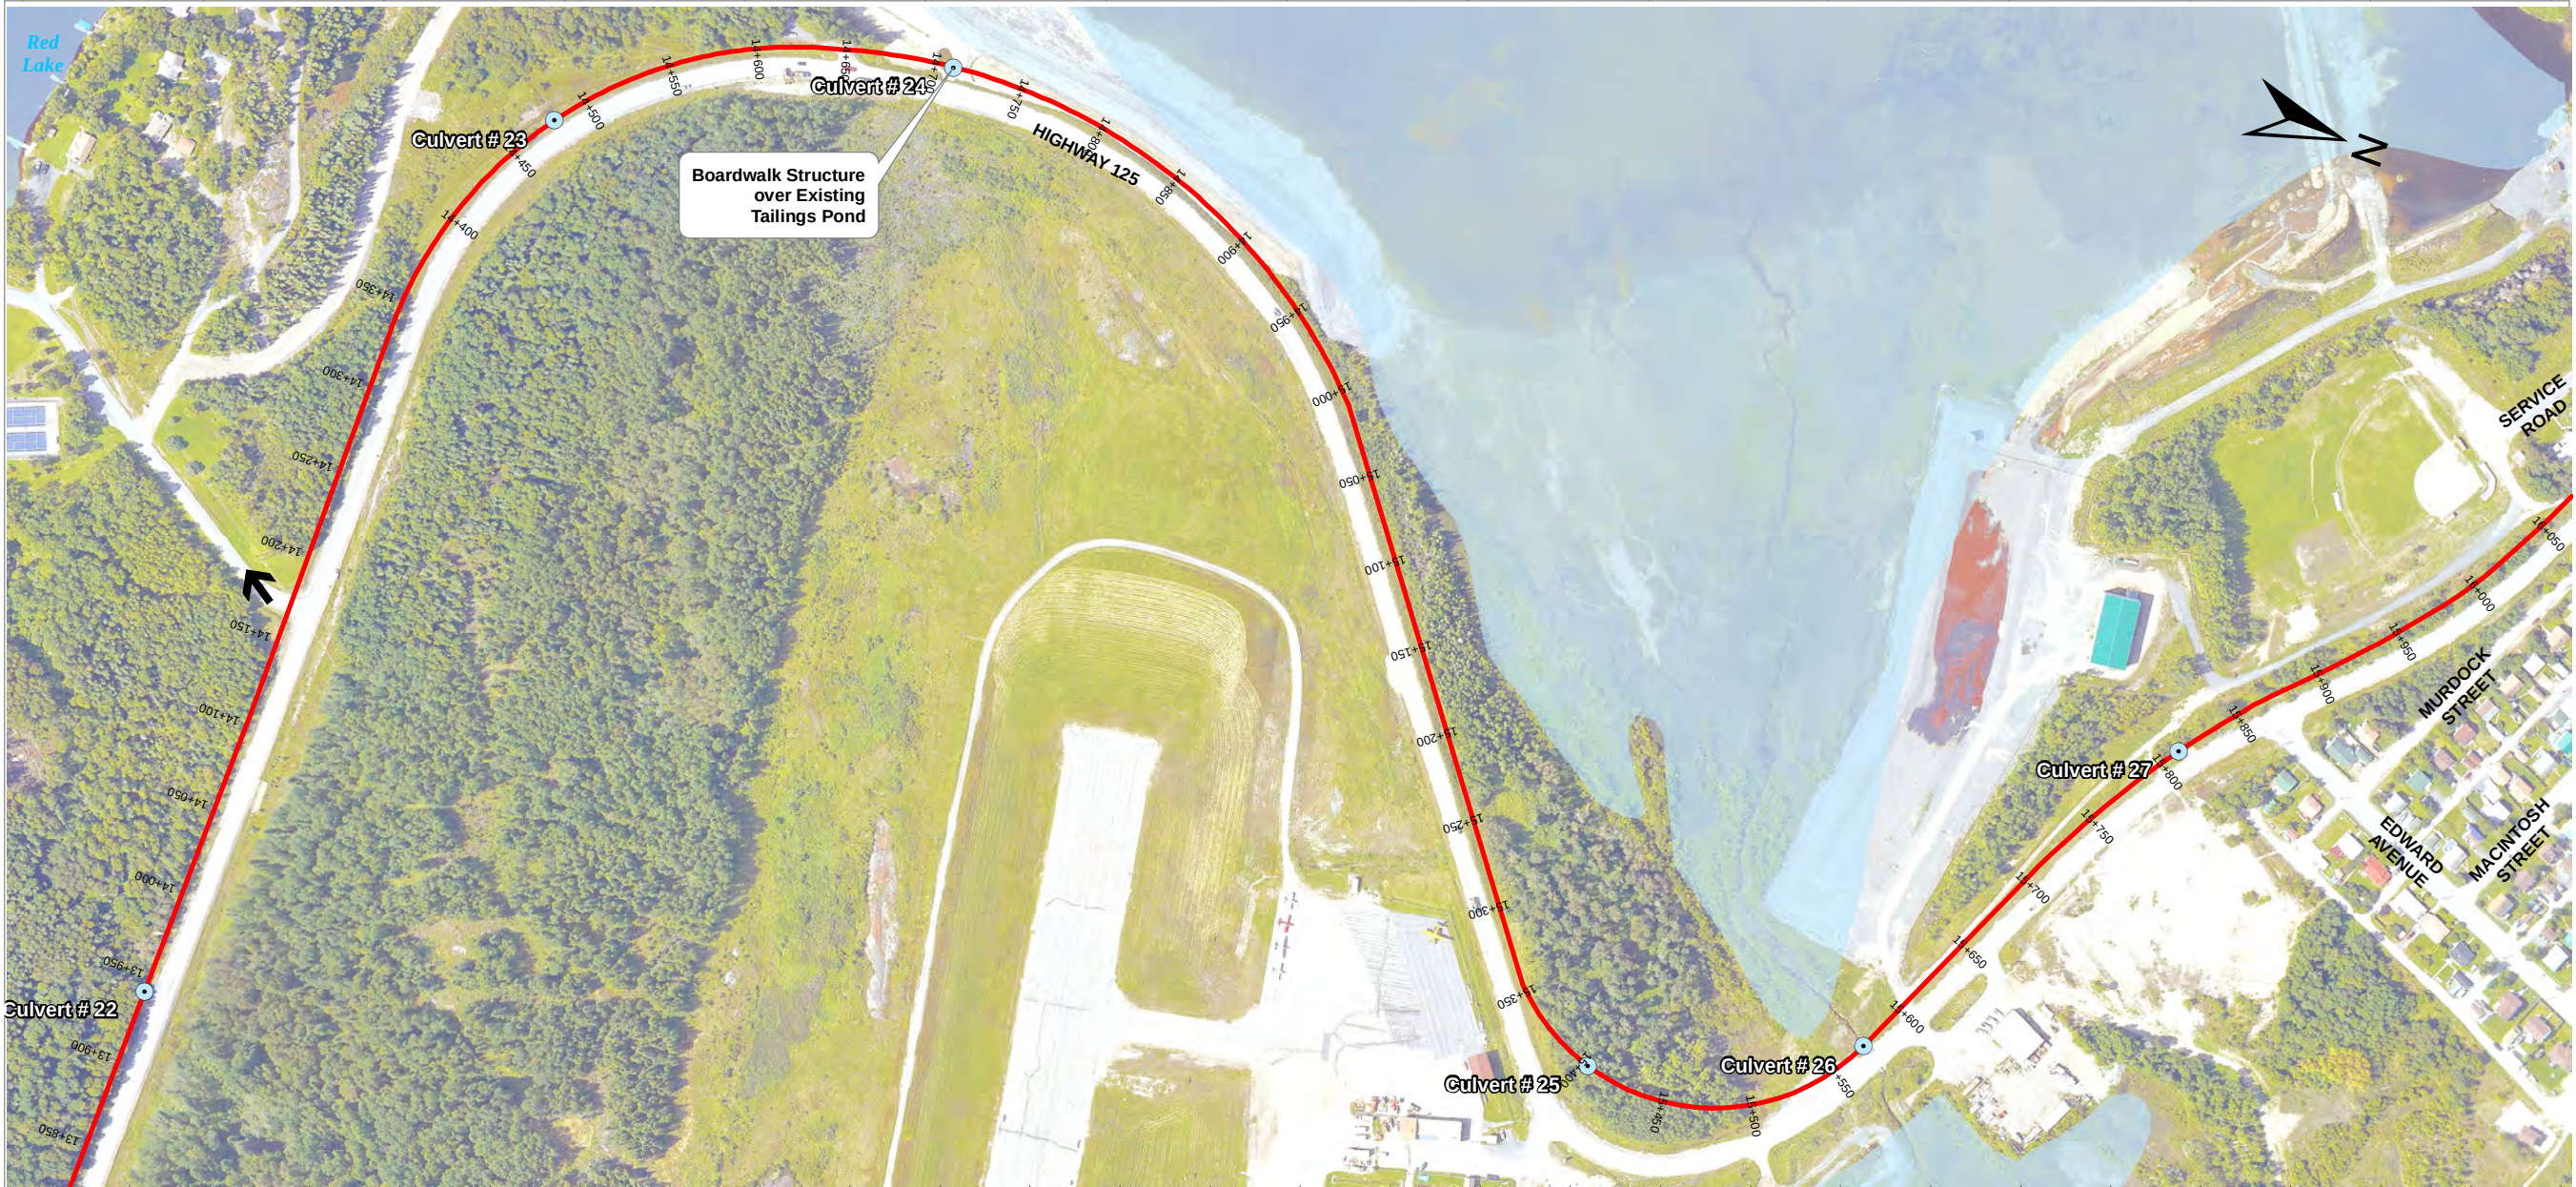

Legend


- Culverts
- OFSC_Trail
- Existing Infrastructure
- Trail (Paved Surface)
- Trail Lighting


ROLE	DRAWING APPROVAL		
	NAME	SIGN	DATE

NOT FOR
CONSTRUCTION

'PRELIMINARY ONLY'

MUNICIPALITY OF RED LAKE
RED LAKE TRAILS STUDY
PRELIMINARY PLAN

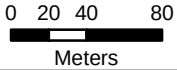

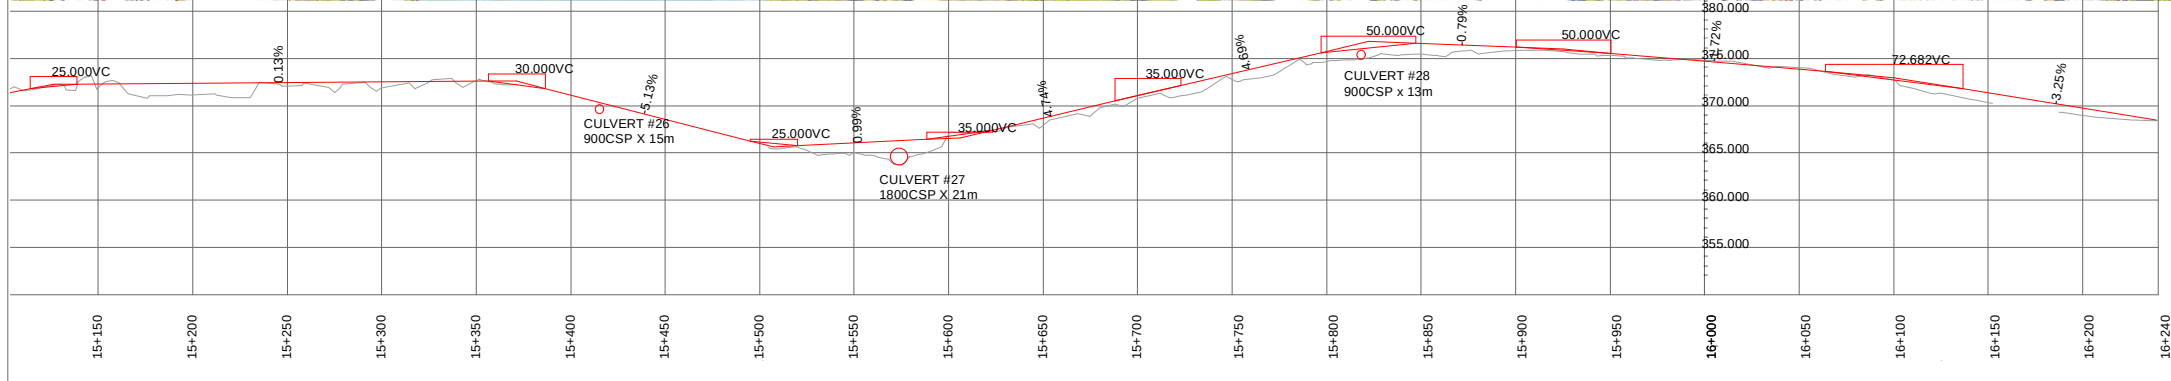

Legend	
	Culverts
	OFSC_Trail
	Trail (Paved Surface)
	Existing Infrastructure
	Trail Lighting

ROLE	DRAWING APPROVAL		
	NAME	SIGN	DATE

NOT FOR
CONSTRUCTION


'PRELIMINARY ONLY'

MUNICIPALITY OF RED LAKE
RED LAKE TRAILS STUDY
PRELIMINARY PLAN



0 20 40 80
Meters

Pg 12	1:4,000
DWG No. HMM 353111	REV. A

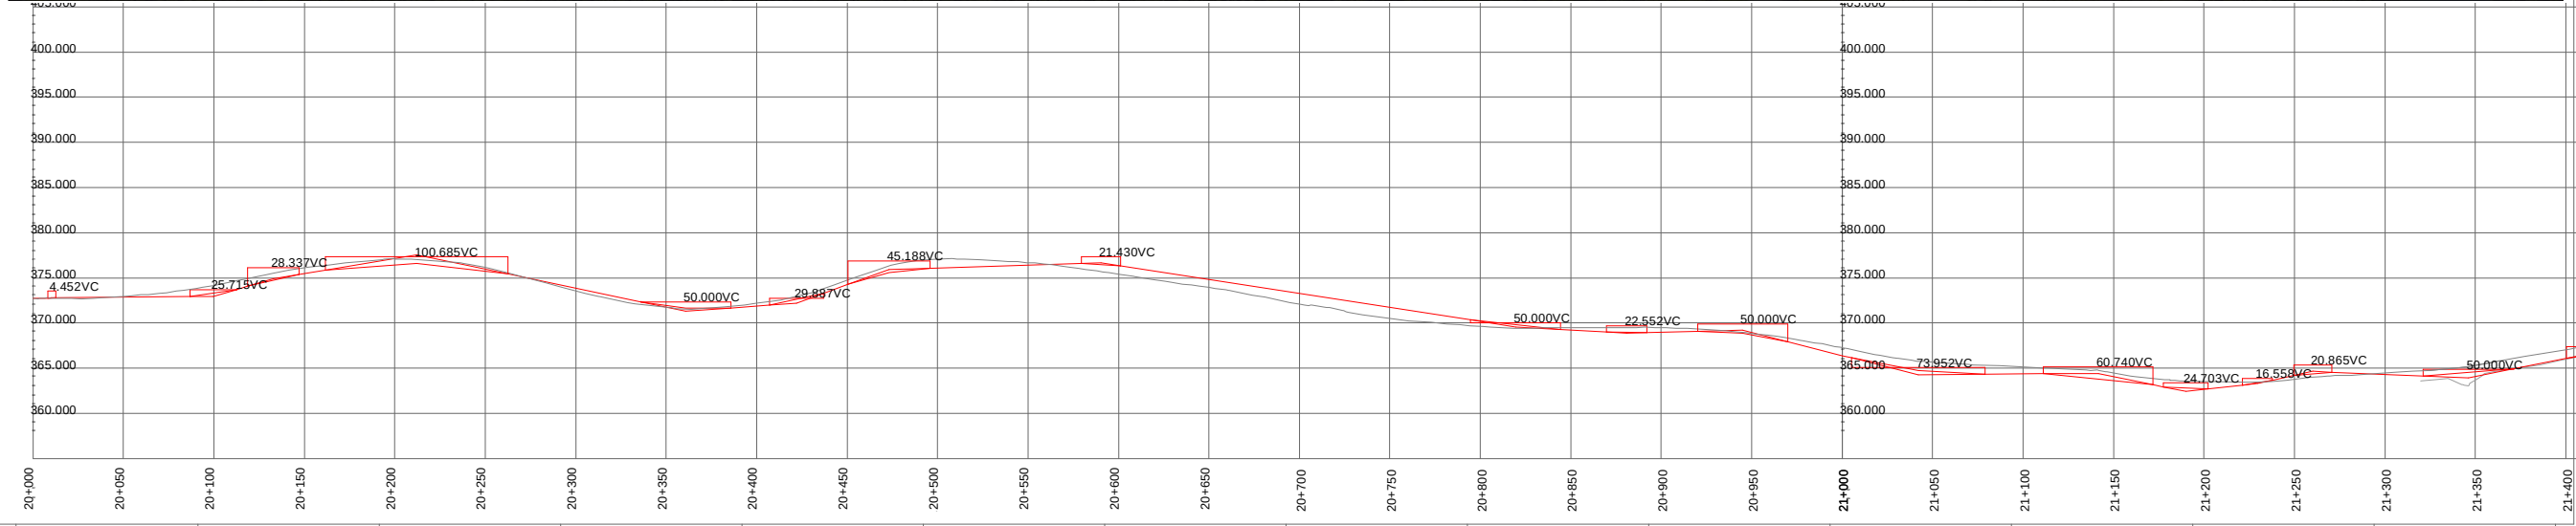

Legend


- Culverts
- OFSC_Trail
- Existing Infrastructure
- Trail (Paved Surface)
- Trail Lighting


ROLE	DRAWING APPROVAL		
	NAME	SIGN	DATE

NOT FOR
CONSTRUCTION

'PRELIMINARY ONLY'

MUNICIPALITY OF RED LAKE
RED LAKE TRAILS STUDY
PRELIMINARY PLAN

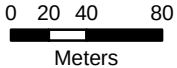

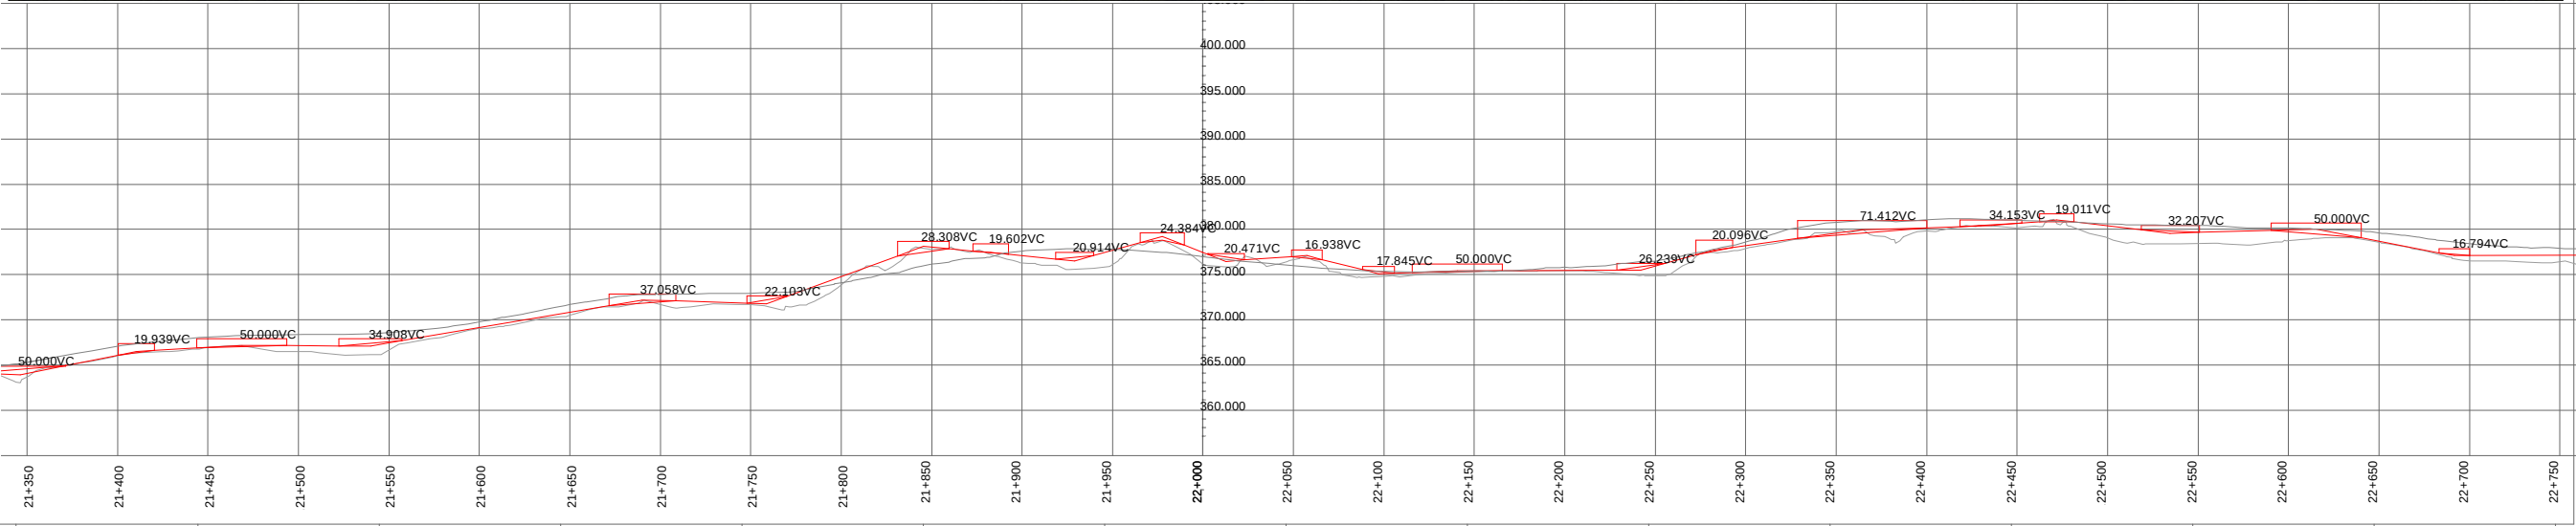

Legend


- Culverts
- OFSC_Trail
- Existing Infrastructure
- Trail (Paved Surface)
- Trail Lighting


ROLE	DRAWING APPROVAL		
	NAME	SIGN	DATE

NOT FOR
CONSTRUCTION

'PRELIMINARY ONLY'

MUNICIPALITY OF RED LAKE
RED LAKE TRAILS STUDY
PRELIMINARY PLAN

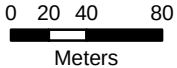

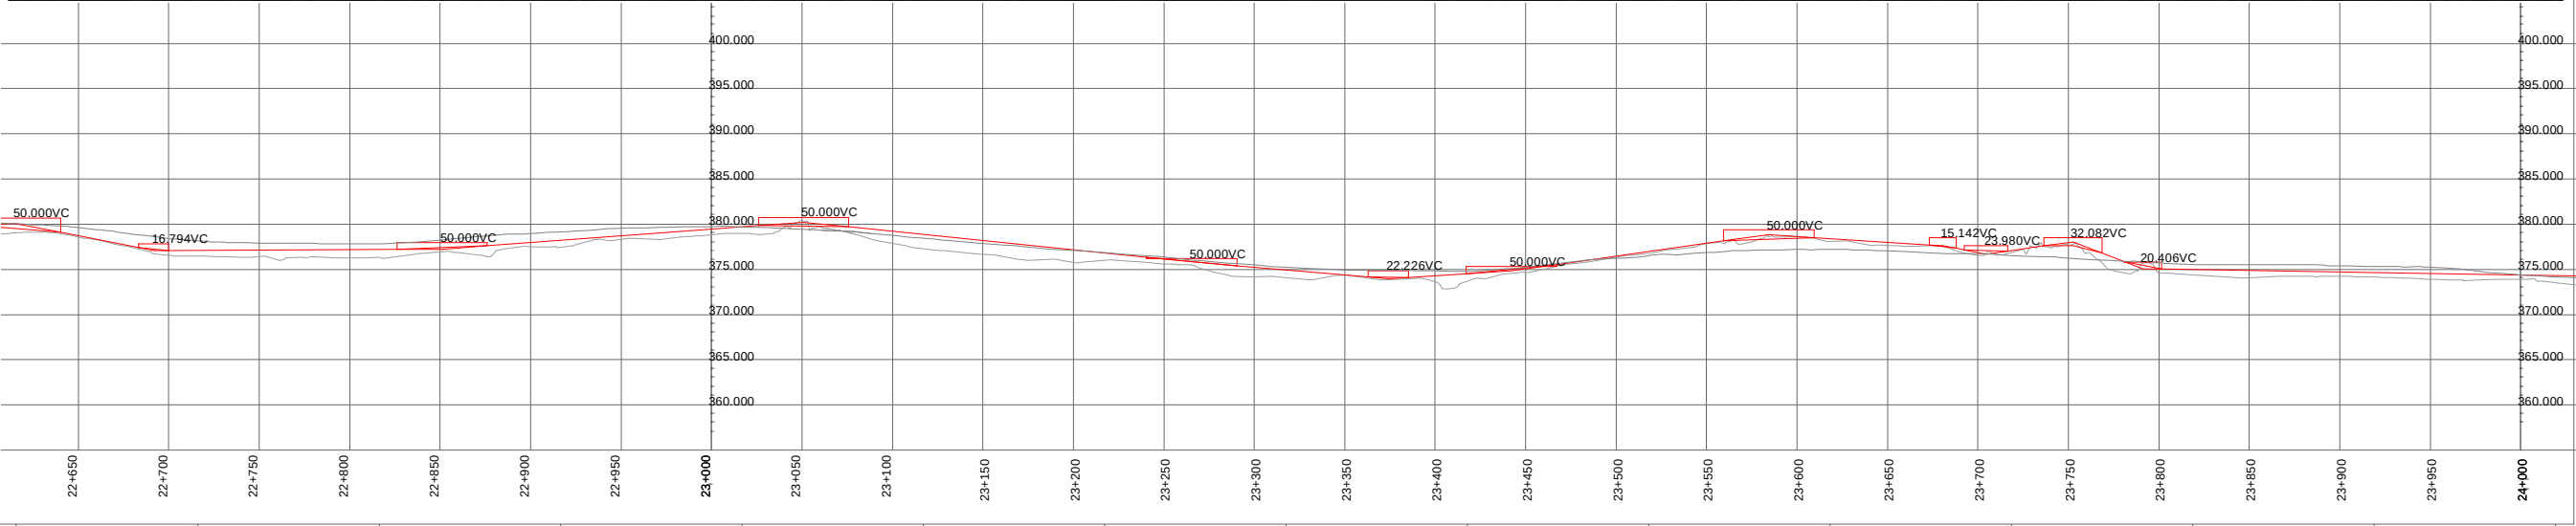

Legend

- Culverts
- OFSC_Trail
- Existing Infrastructure
- Trail (Paved Surface)
- Trail Lighting


ROLE	DRAWING APPROVAL		
	NAME	SIGN	DATE

NOT FOR
CONSTRUCTION

'PRELIMINARY ONLY'

MUNICIPALITY OF RED LAKE
RED LAKE TRAILS STUDY
PRELIMINARY PLAN



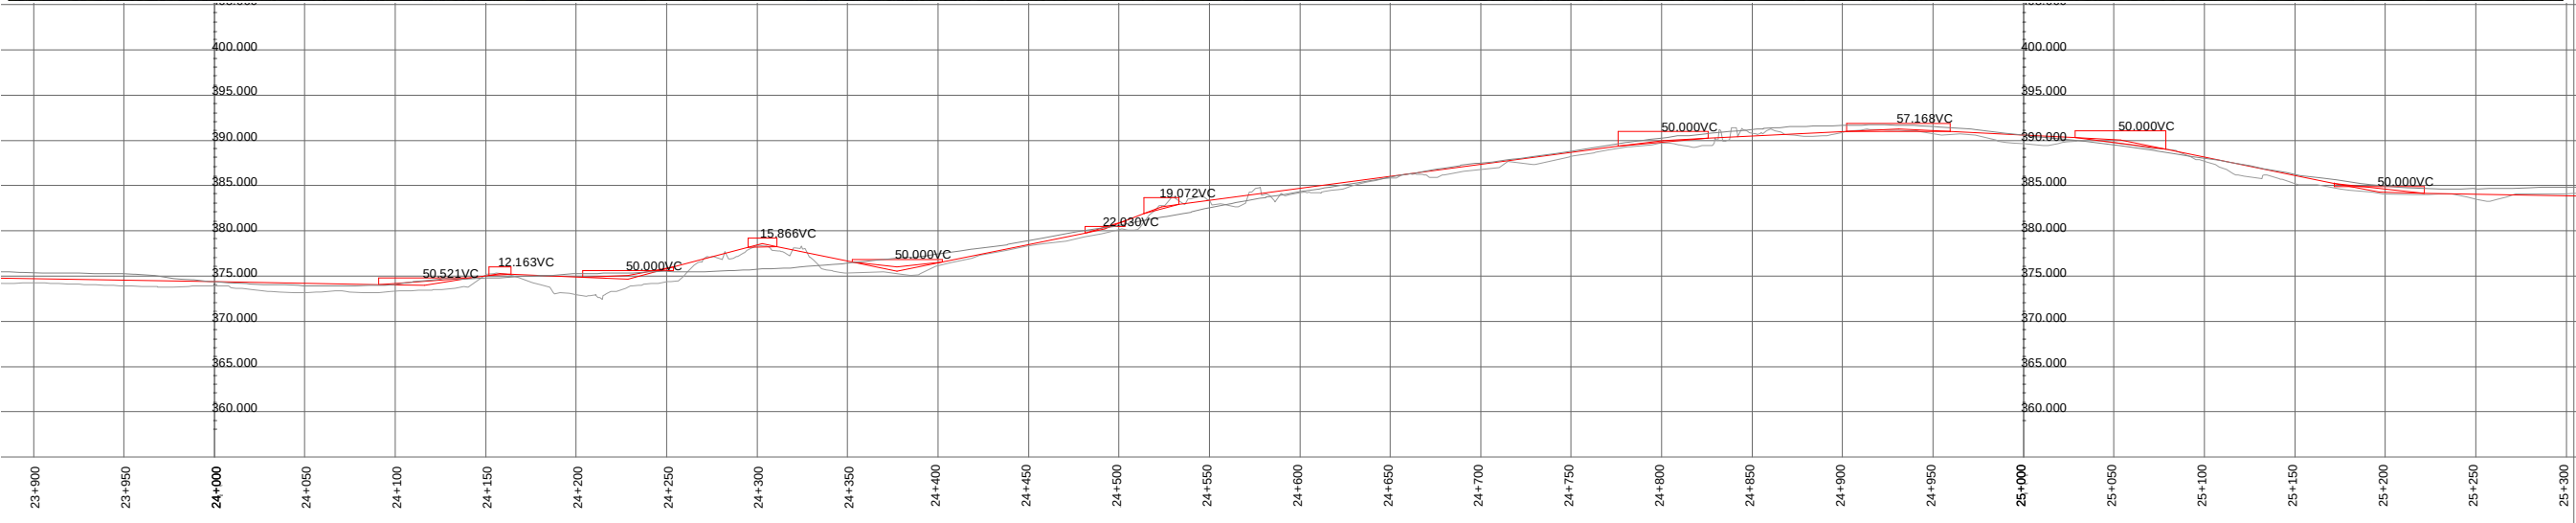

Legend


- Culverts
- OFSC_Trail
- Existing Infrastructure
- Trail (Paved Surface)
- Trail Lighting


ROLE	DRAWING APPROVAL		
	NAME	SIGN	DATE

NOT FOR
CONSTRUCTION

'PRELIMINARY ONLY'

MUNICIPALITY OF RED LAKE
RED LAKE TRAILS STUDY
PRELIMINARY PLAN

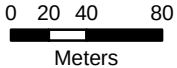

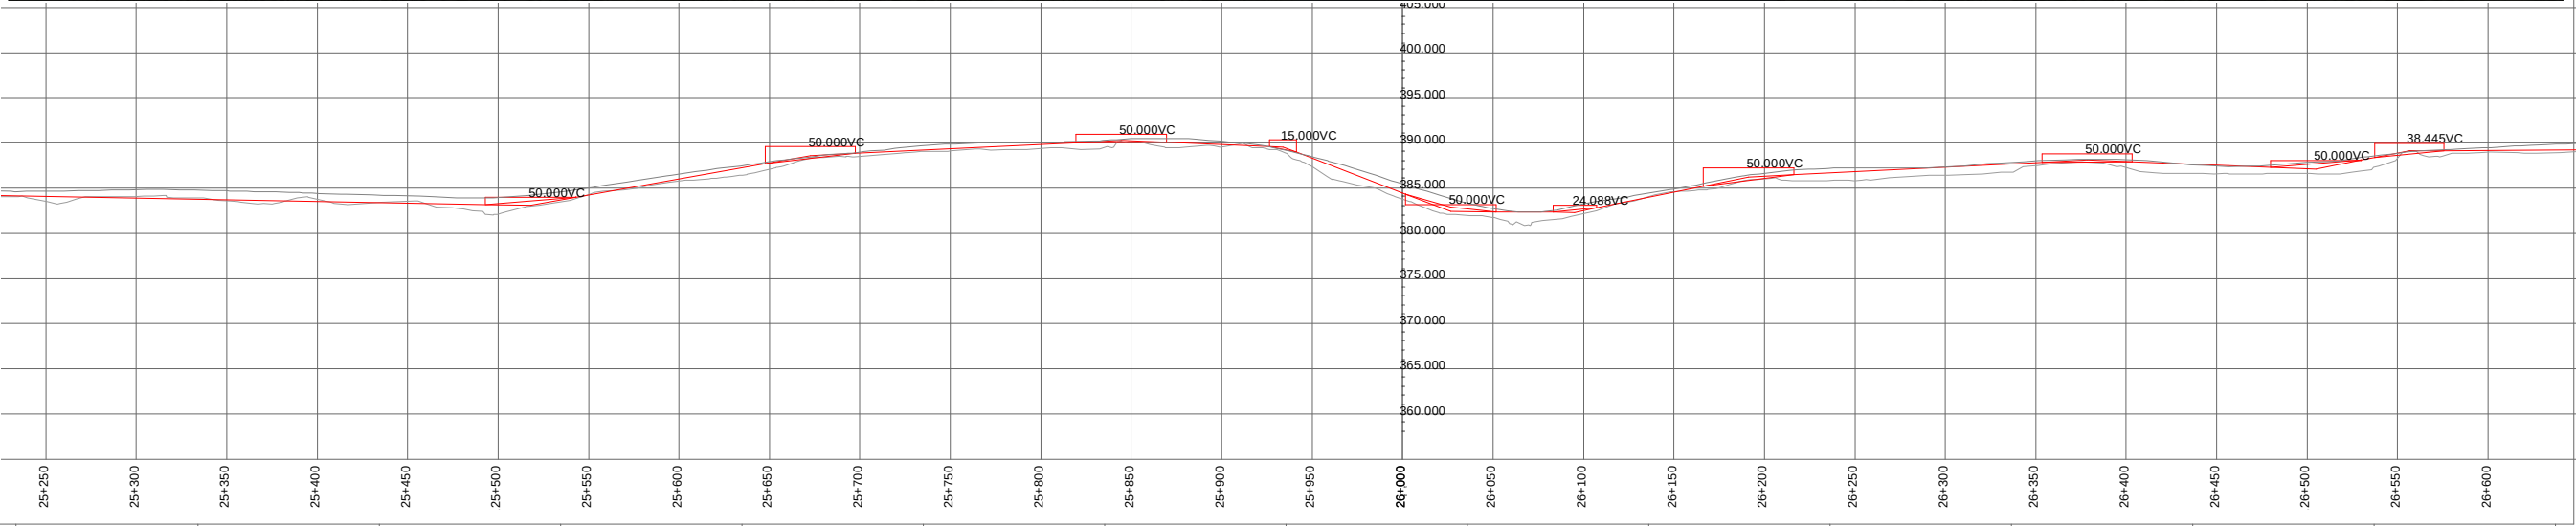

Legend


- Culverts
- OFSC_Trail
- Existing Infrastructure
- Trail (Paved Surface)
- Trail Lighting


ROLE	DRAWING APPROVAL		
	NAME	SIGN	DATE

NOT FOR
CONSTRUCTION

'PRELIMINARY ONLY'

MUNICIPALITY OF RED LAKE
RED LAKE TRAILS STUDY
PRELIMINARY PLAN

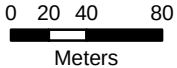

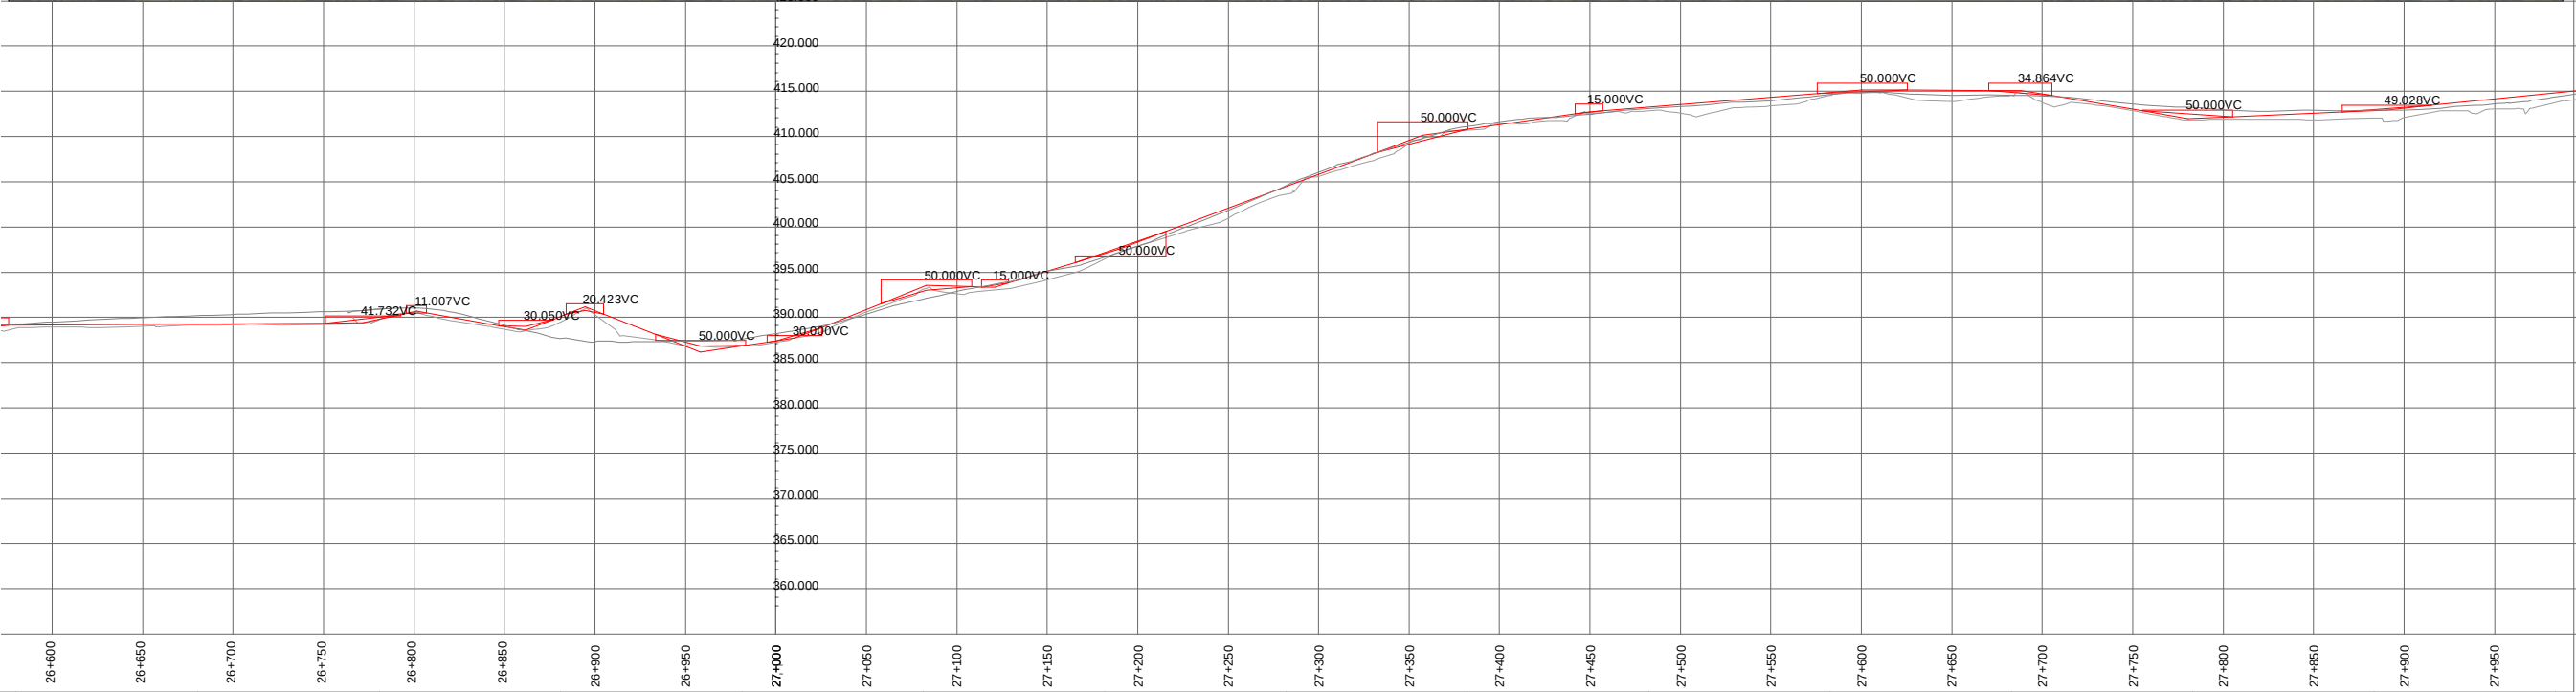

Legend

 Culverts

 OFSC_Trail

 Existing Infrastructure

 Trail (Paved Surface)

 Trail Lighting

ROLE	DRAWING APPROVAL		
	NAME	SIGN	DATE


NOT FOR
CONSTRUCTION

'PRELIMINARY ONLY'


MUNICIPALITY OF RED LAKE

RED LAKE TRAILS STUDY

PRELIMINARY PLAN

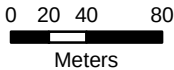

Pg 18	1:4,000
DWG No. HMM 353111	REV. A

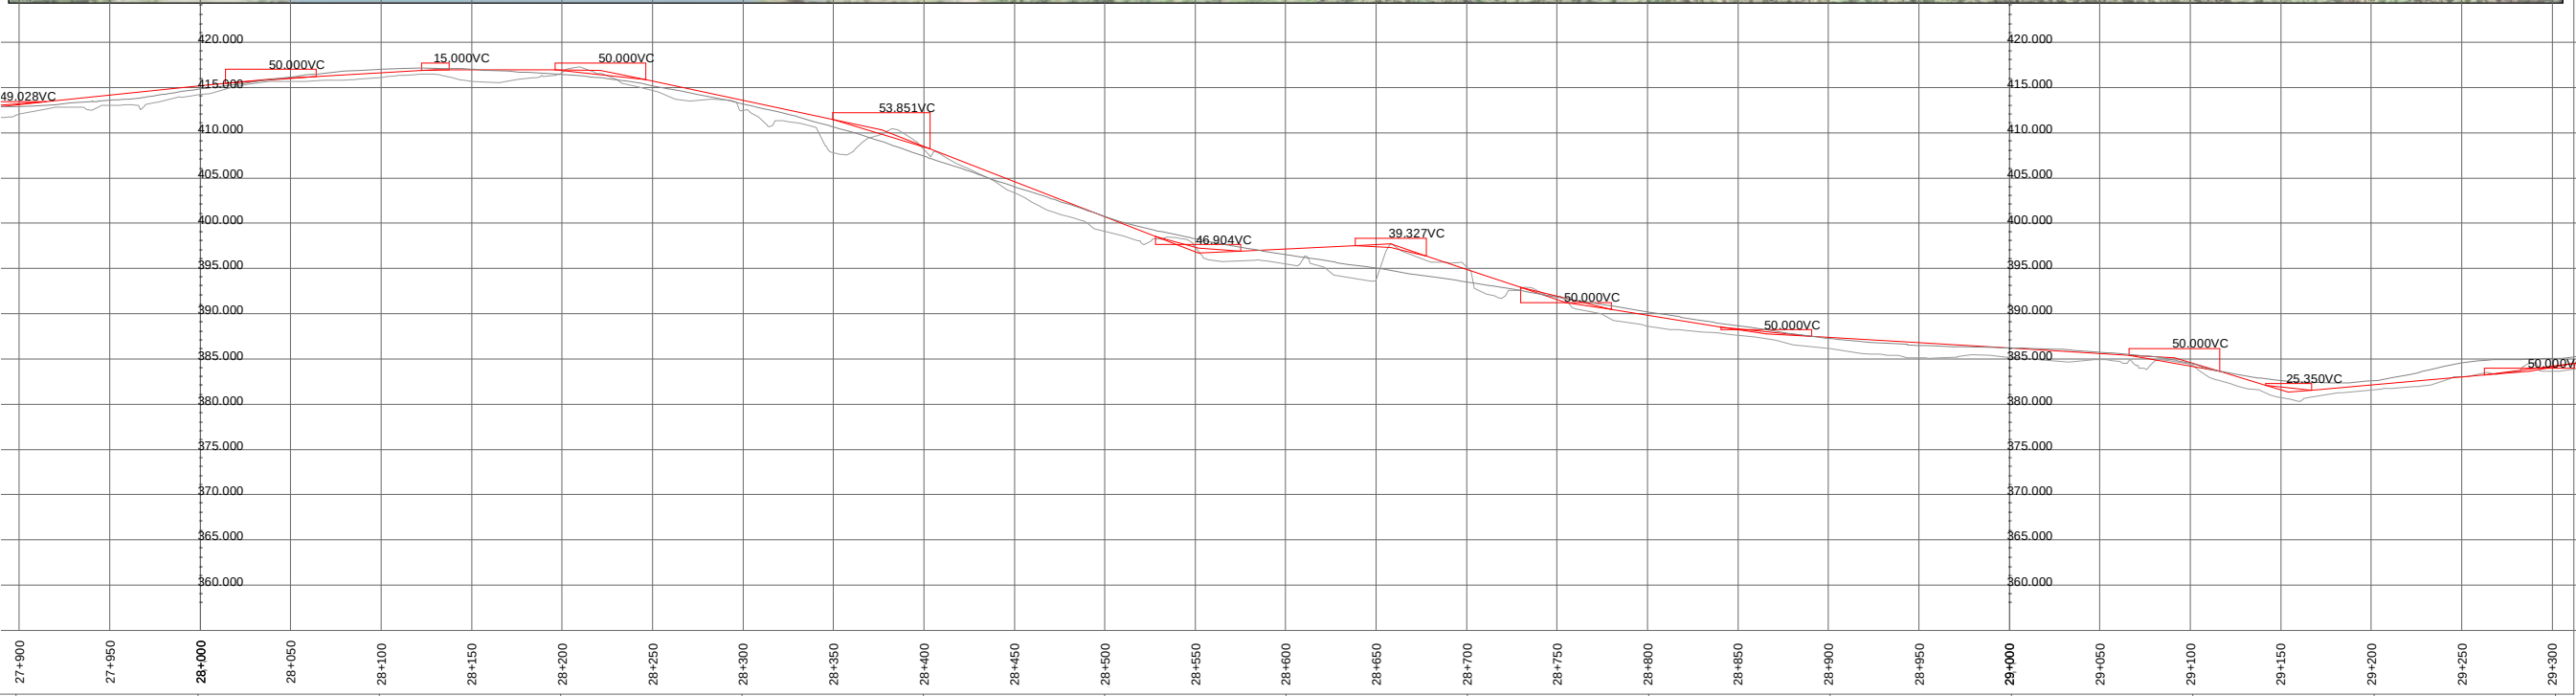

Legend


- Culverts
- OFSC_Trail
- Existing Infrastructure
- Trail (Paved Surface)
- Trail Lighting


ROLE	DRAWING APPROVAL		
	NAME	SIGN	DATE

NOT FOR
CONSTRUCTION

'PRELIMINARY ONLY'

MUNICIPALITY OF RED LAKE
RED LAKE TRAILS STUDY
PRELIMINARY PLAN

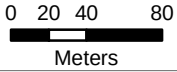

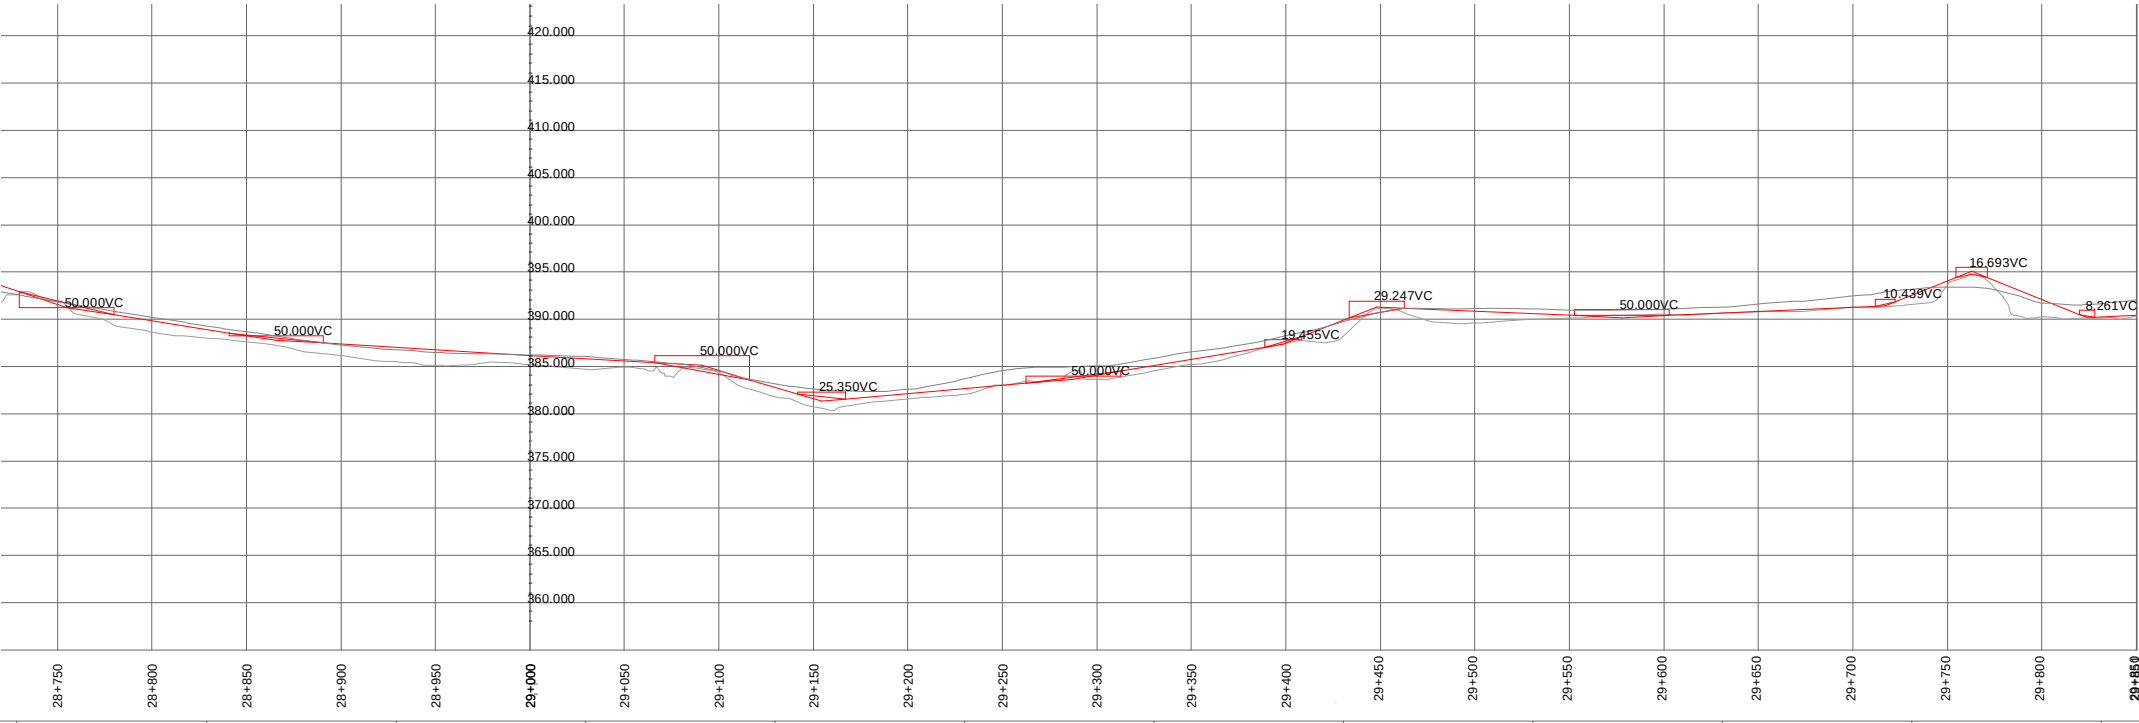

Legend

- Culverts
- OFSC_Trail
- Trail (Paved Surface)
- Existing Infrastructure
- Trail Lighting

ROLE	DRAWING APPROVAL		
	NAME	SIGN	DATE

NOT FOR
CONSTRUCTION

'PRELIMINARY ONLY'

MUNICIPALITY OF RED LAKE
RED LAKE TRAILS STUDY
PRELIMINARY PLAN

