

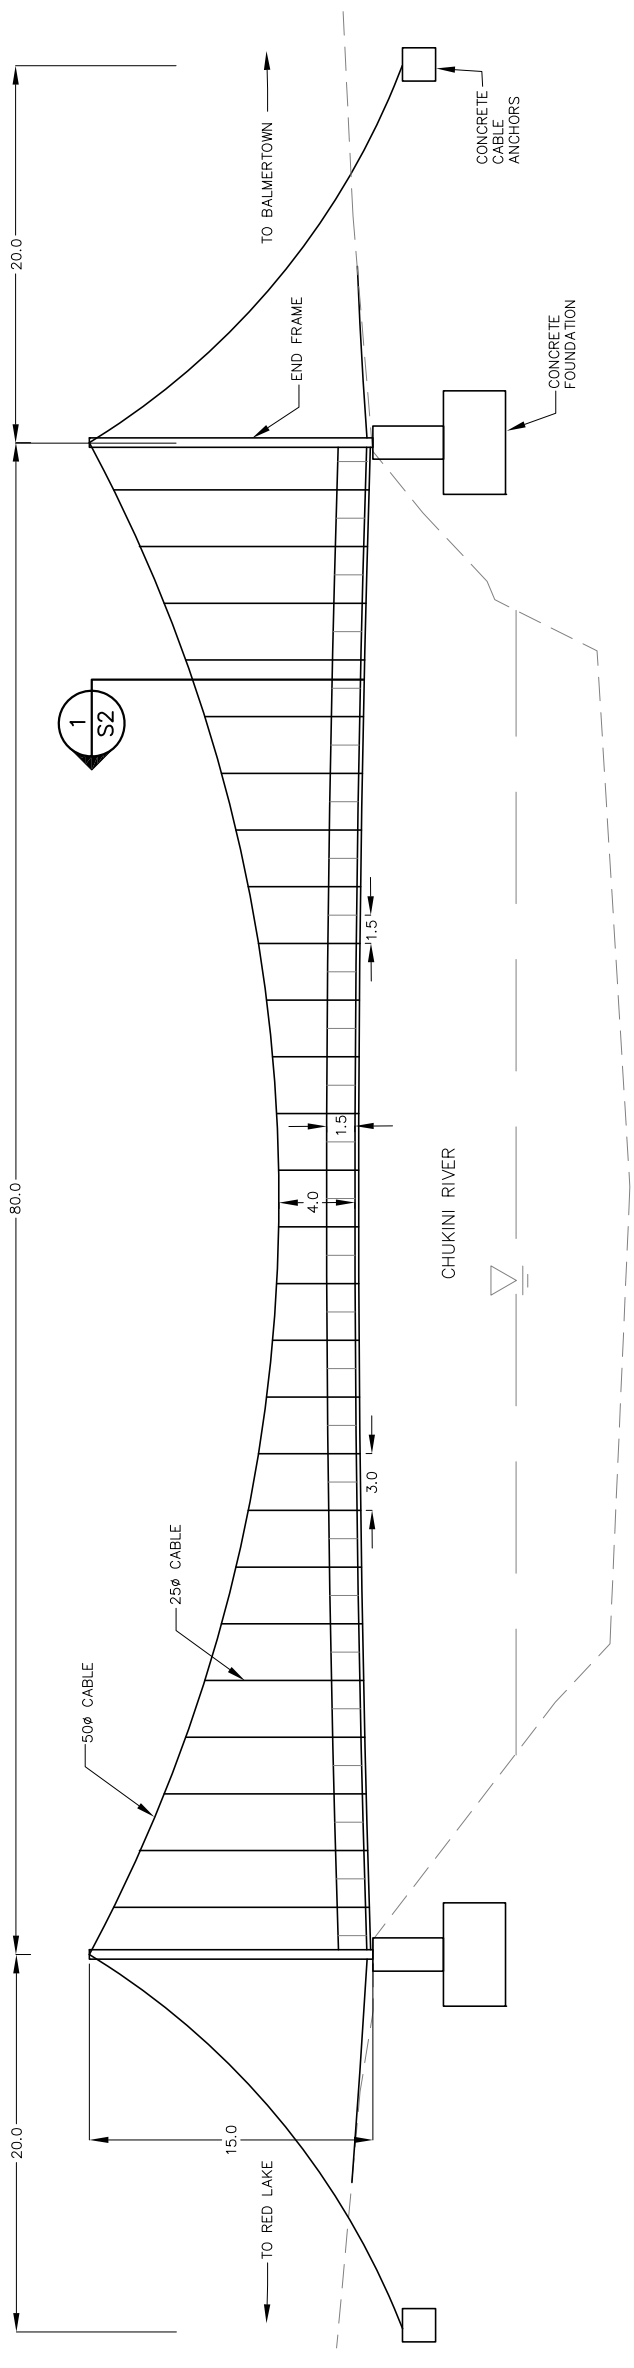


THE POSITION OF POLE LINES, CONDUITS, WATERMAIN, SEWERS & OTHER OVERGROUND & UNDERGROUND UTILITIES & STRUCTURES IS NOT NECESSARILY SHOWN ON THE CONTRACT DRAWING, & WHERE SHOWN, THE ACCURACY OF THE POSITION OF SUCH UTILITIES & STRUCTURES IS NOT GUARANTEED. BEFORE STARTING WORK, THE CONTRACTOR SHALL INFORM HIMSELF OF THE EXACT LOCATION OF ALL UTILITIES & STRUCTURES, & SHALL ASSUME ALL LIABILITY FOR DAMAGE TO THEM

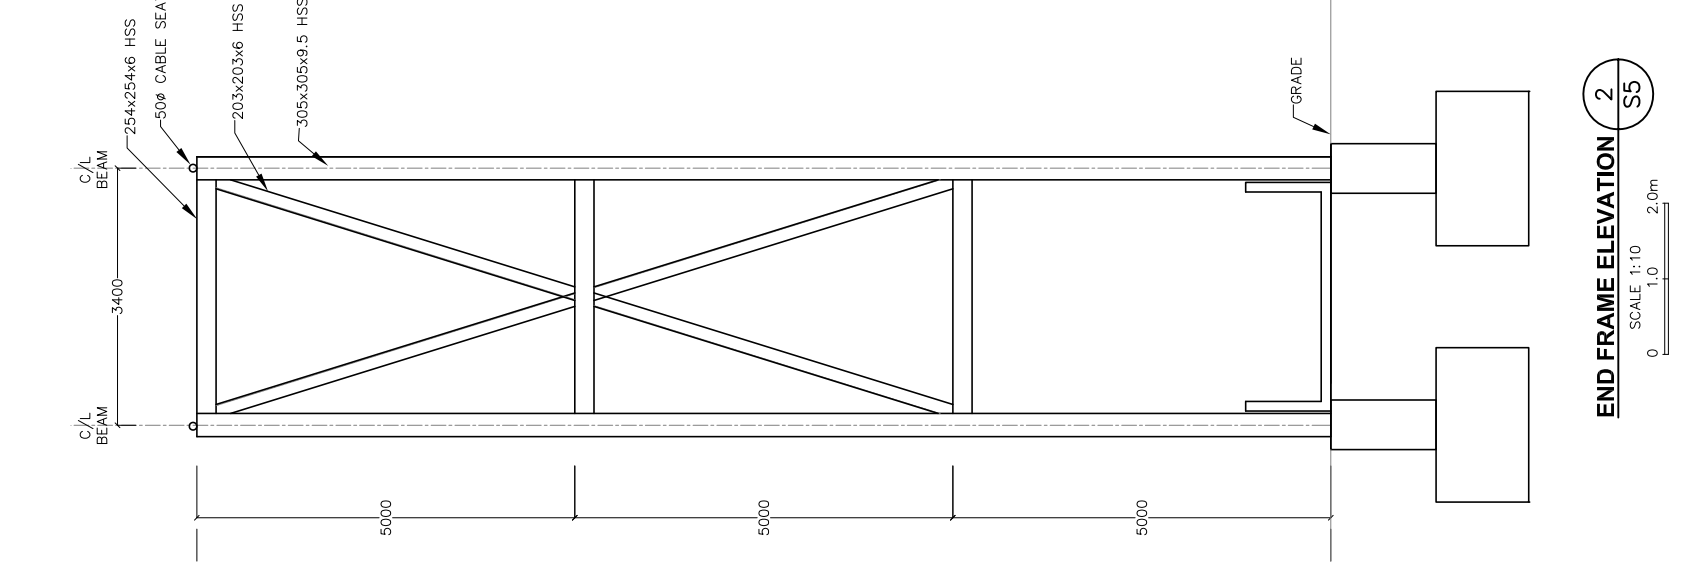

**ELEVATION VIEW**  
SCALE 1:200  
0 5 10m

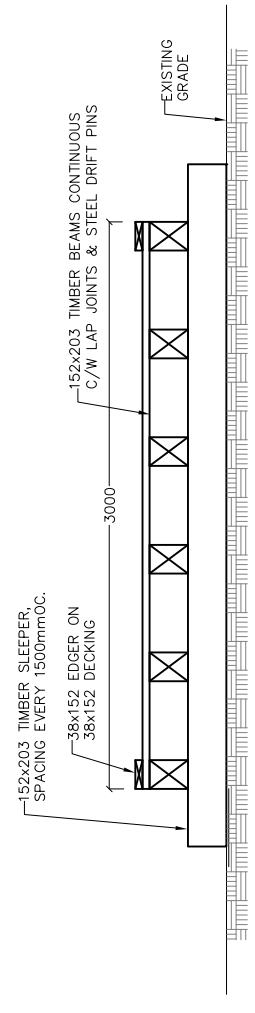


**BOARD WALK STRUCTURE**  
SCALE 1:20  
0 0.25 0.5m

CONCEPT DRAWINGS  
NOT FOR CONSTRUCTION


**END FRAME ELEVATION 2**  
SCALE 1:10  
0 1.0 2.0m

		Drawn By KBH Ckd. By ESM Dwg. No. A1-353111-S1	Date OCT 2015
		Scale AS NOTED	Rev. A
MUNICIPALITY OF RED LAKE SUSPENSION BRIDGE		ELEVATIONS & SECTIONS	
PRELIMINARY		Approved	
No.	Revision	Date	Initial
A	ISSUED FOR PRELIMINARY DESIGN REPORT	NOV/15	KBH/ESM


THE POSITION OF POLE LINES, CONDUITS, WATERMAIN, SEWERS & OTHER OVERGROUND & UNDERGROUND UTILITIES & STRUCTURES IS NOT NECESSARILY SHOWN ON THE CONTRACT DRAWING, & WHERE SHOWN, THE ACCURACY OF THE POSITION OF SUCH UTILITIES & STRUCTURES IS NOT GUARANTEED. BEFORE STARTING WORK, THE CONTRACTOR SHALL INFORM HIMSELF OF THE EXACT LOCATION OF ALL UTILITIES & STRUCTURES, & SHALL ASSUME ALL LIABILITY FOR DAMAGE TO THEM

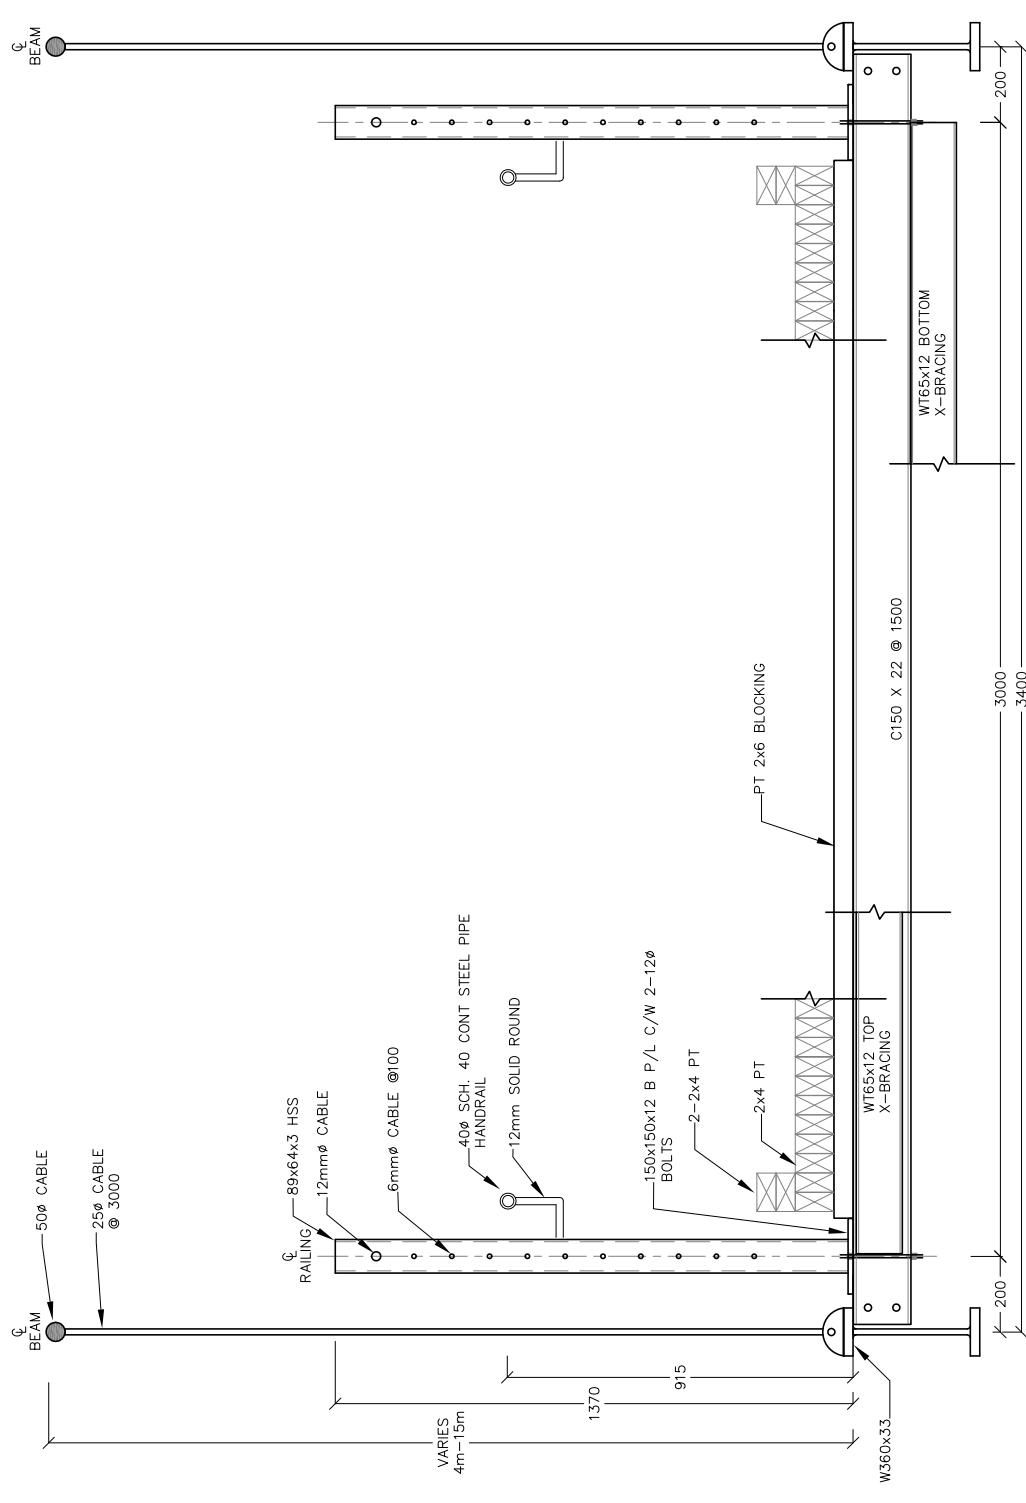

**SECTION**  
SCALE 1:10  
0 0.25 0.5m

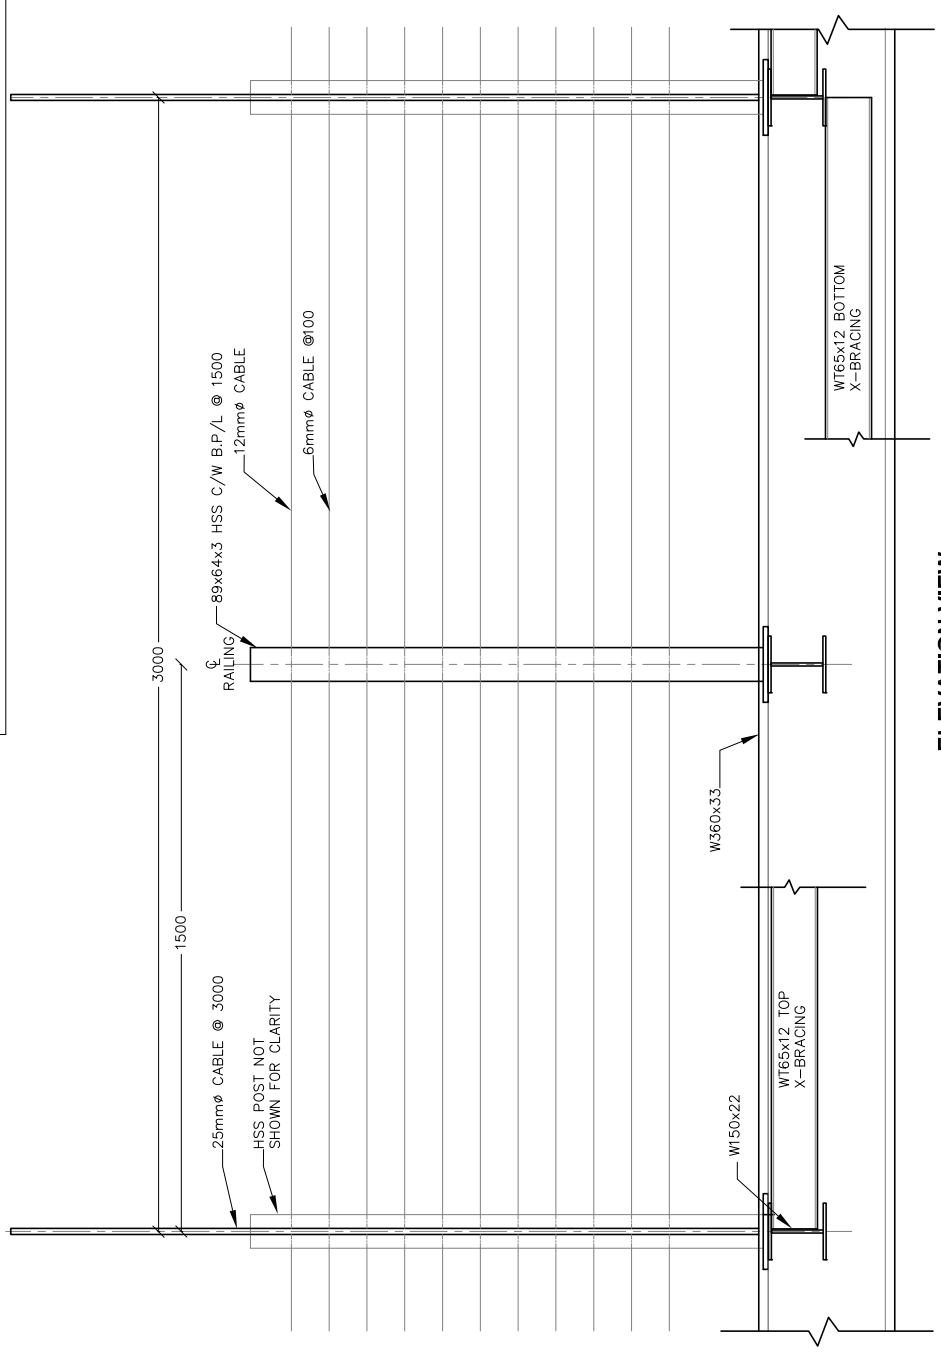

**ELEVATION VIEW**  
SCALE 1:10  
0 0.25 0.5m

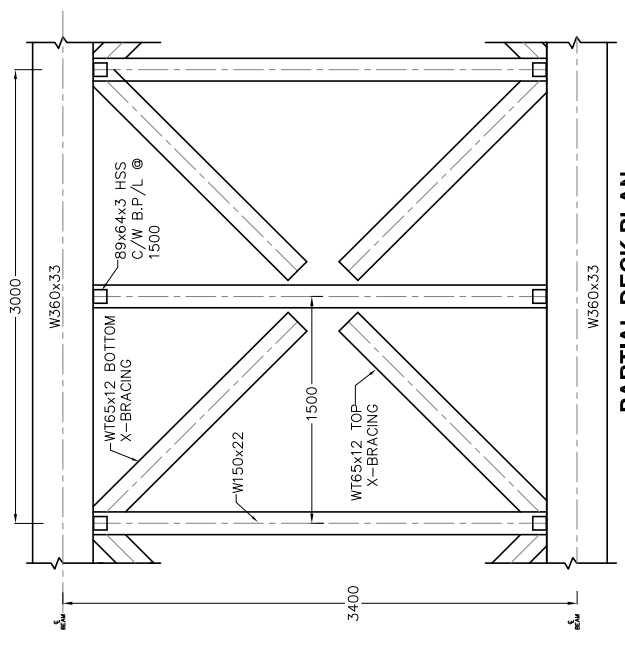

**PARTIAL DECK PLAN**  
SCALE 1:25  
0 0.25 0.5m

CONCEPT DRAWINGS  
NOT FOR CONSTRUCTION

			Drawn By	KBH	Date	OCT 2015								
			Ckd. By	ESM										
AS NOTED		Dwg. No. A1-353111-S2												
MUNICIPALITY OF RED LAKE			Scale											
SUSPENSION BRIDGE			Rev. A											
ELEVATIONS & SECTIONS			<table border="1"> <tr> <th>No.</th> <th>Revision</th> <th>Date</th> <th>Initial</th> </tr> <tr> <td>A</td> <td>ISSUED FOR PRELIMINARY DESIGN REPORT</td> <td>NOV/15</td> <td>KBH/ESM</td> </tr> </table>				No.	Revision	Date	Initial	A	ISSUED FOR PRELIMINARY DESIGN REPORT	NOV/15	KBH/ESM
No.	Revision	Date	Initial											
A	ISSUED FOR PRELIMINARY DESIGN REPORT	NOV/15	KBH/ESM											
PRELIMINARY			Approved  Approved											